




# VILLAGE MARKET

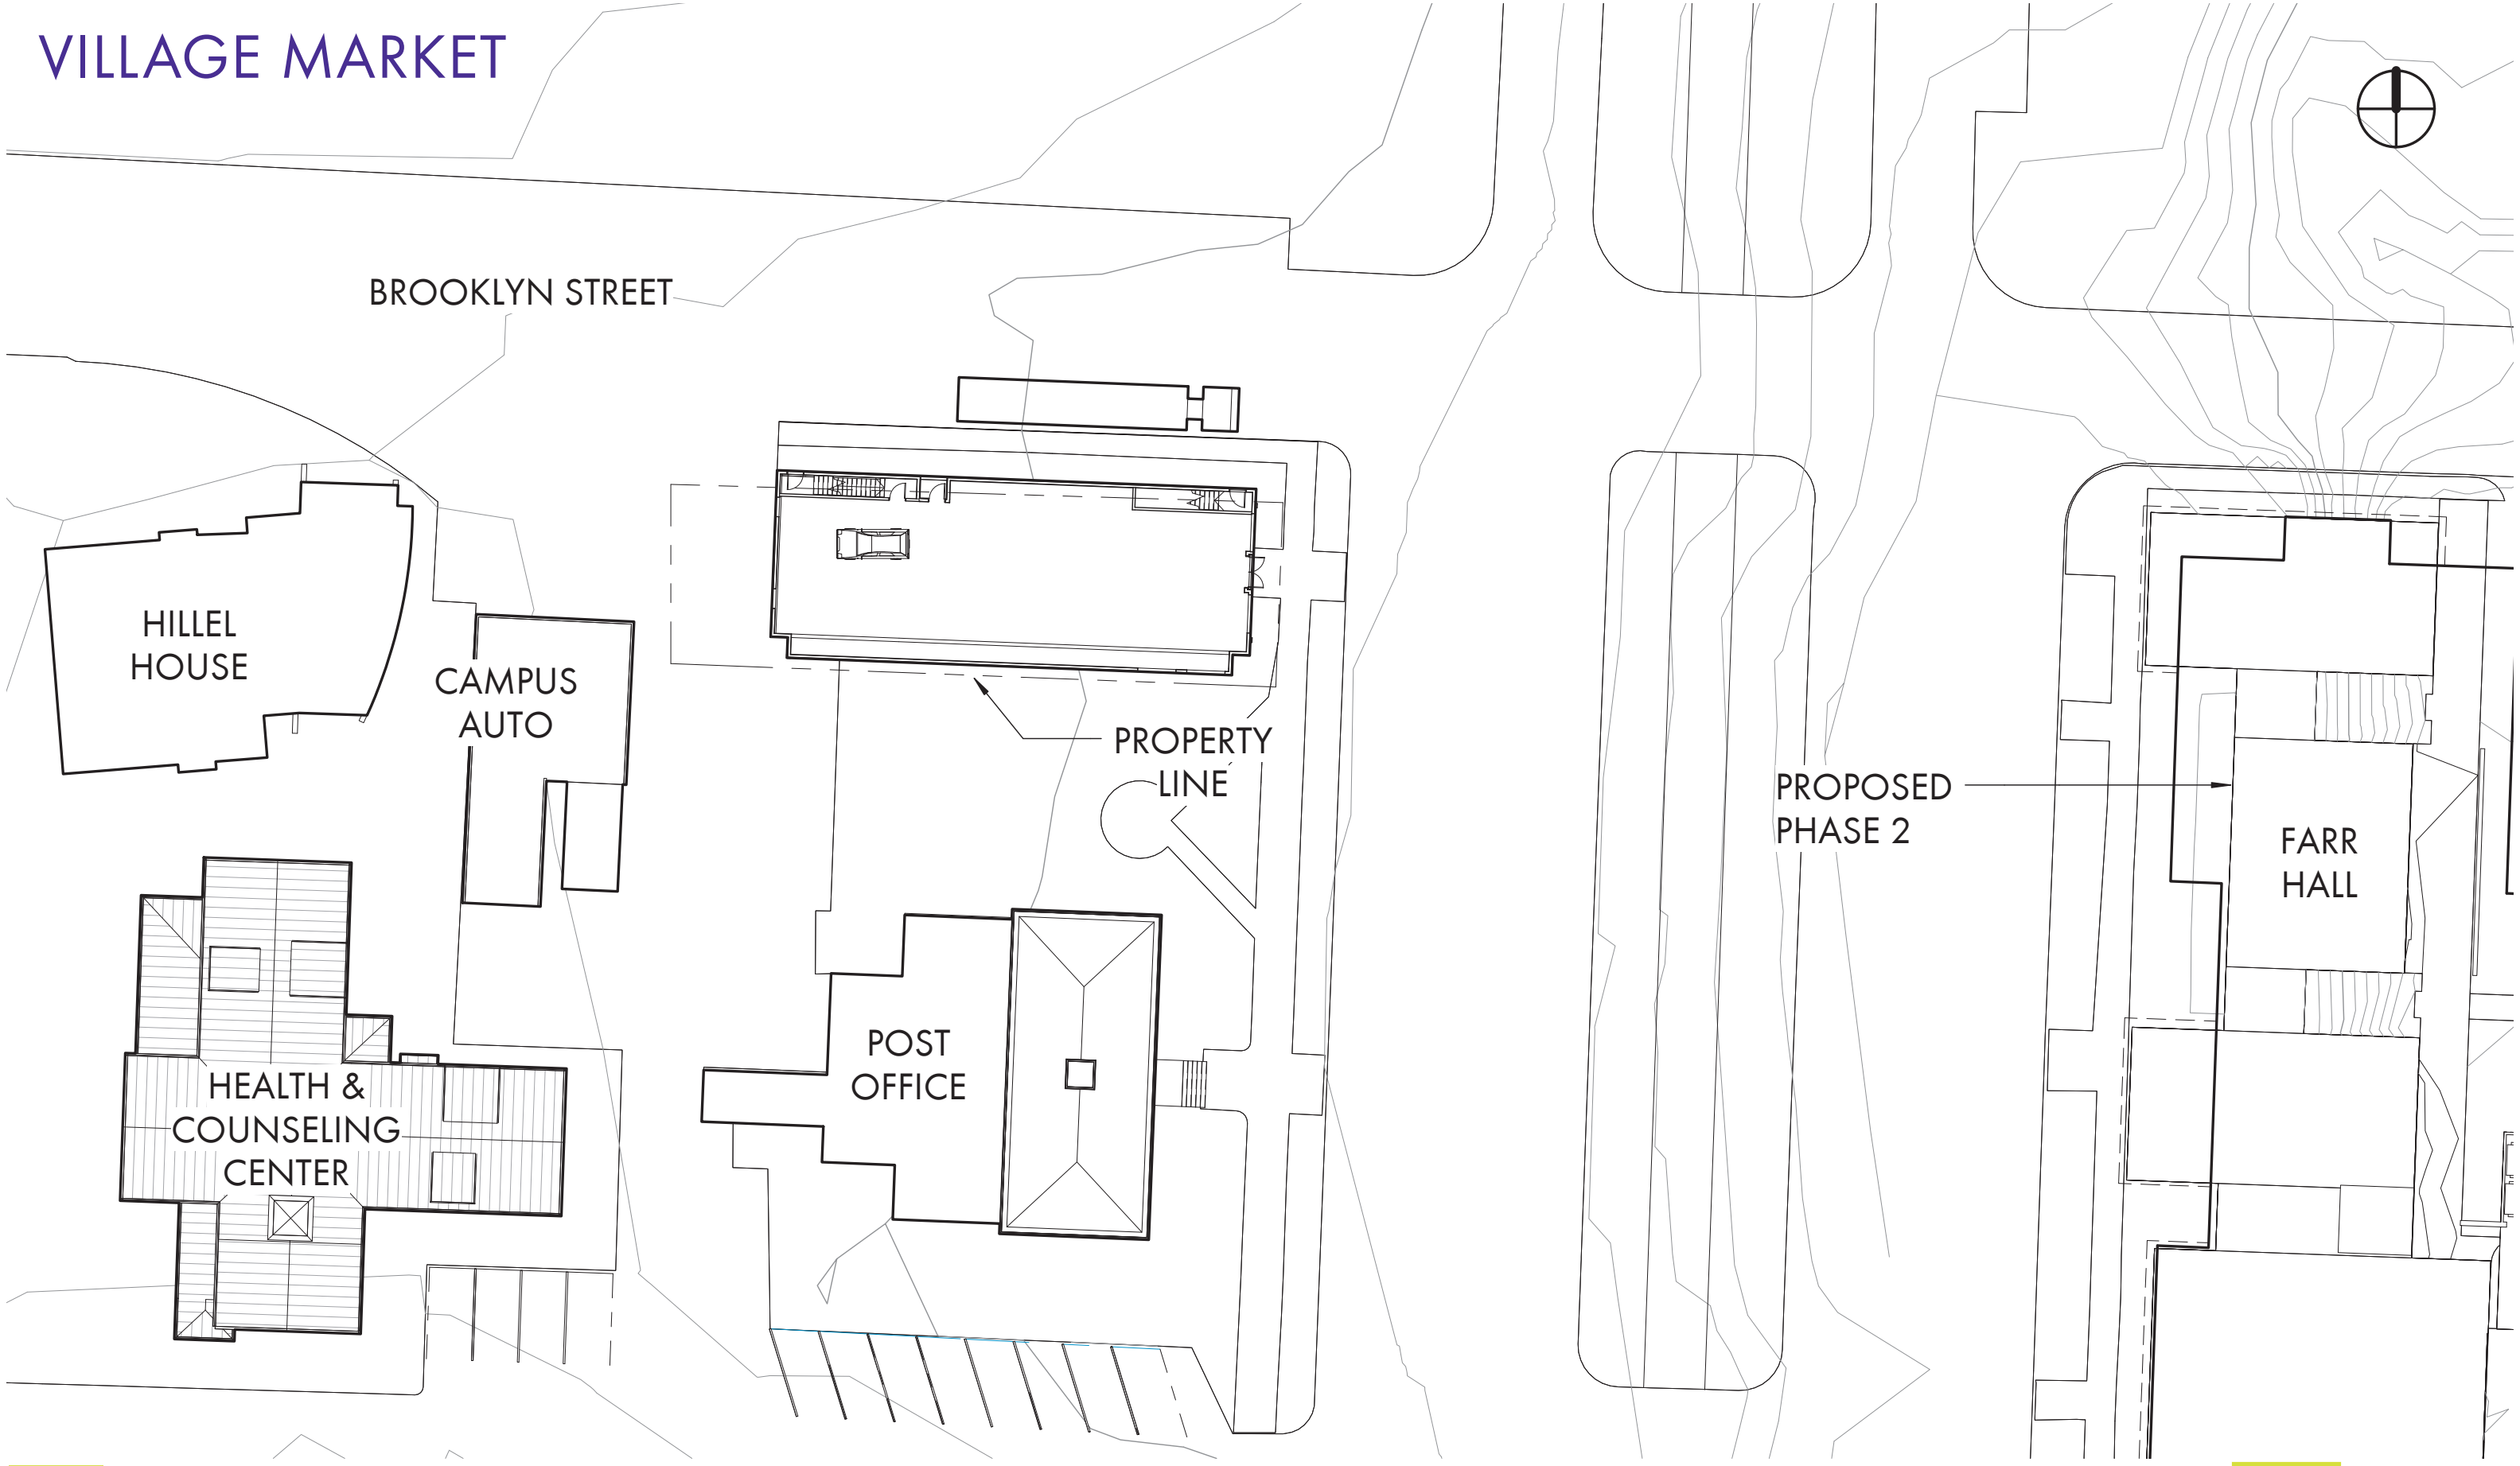


# VILLAGE MARKET

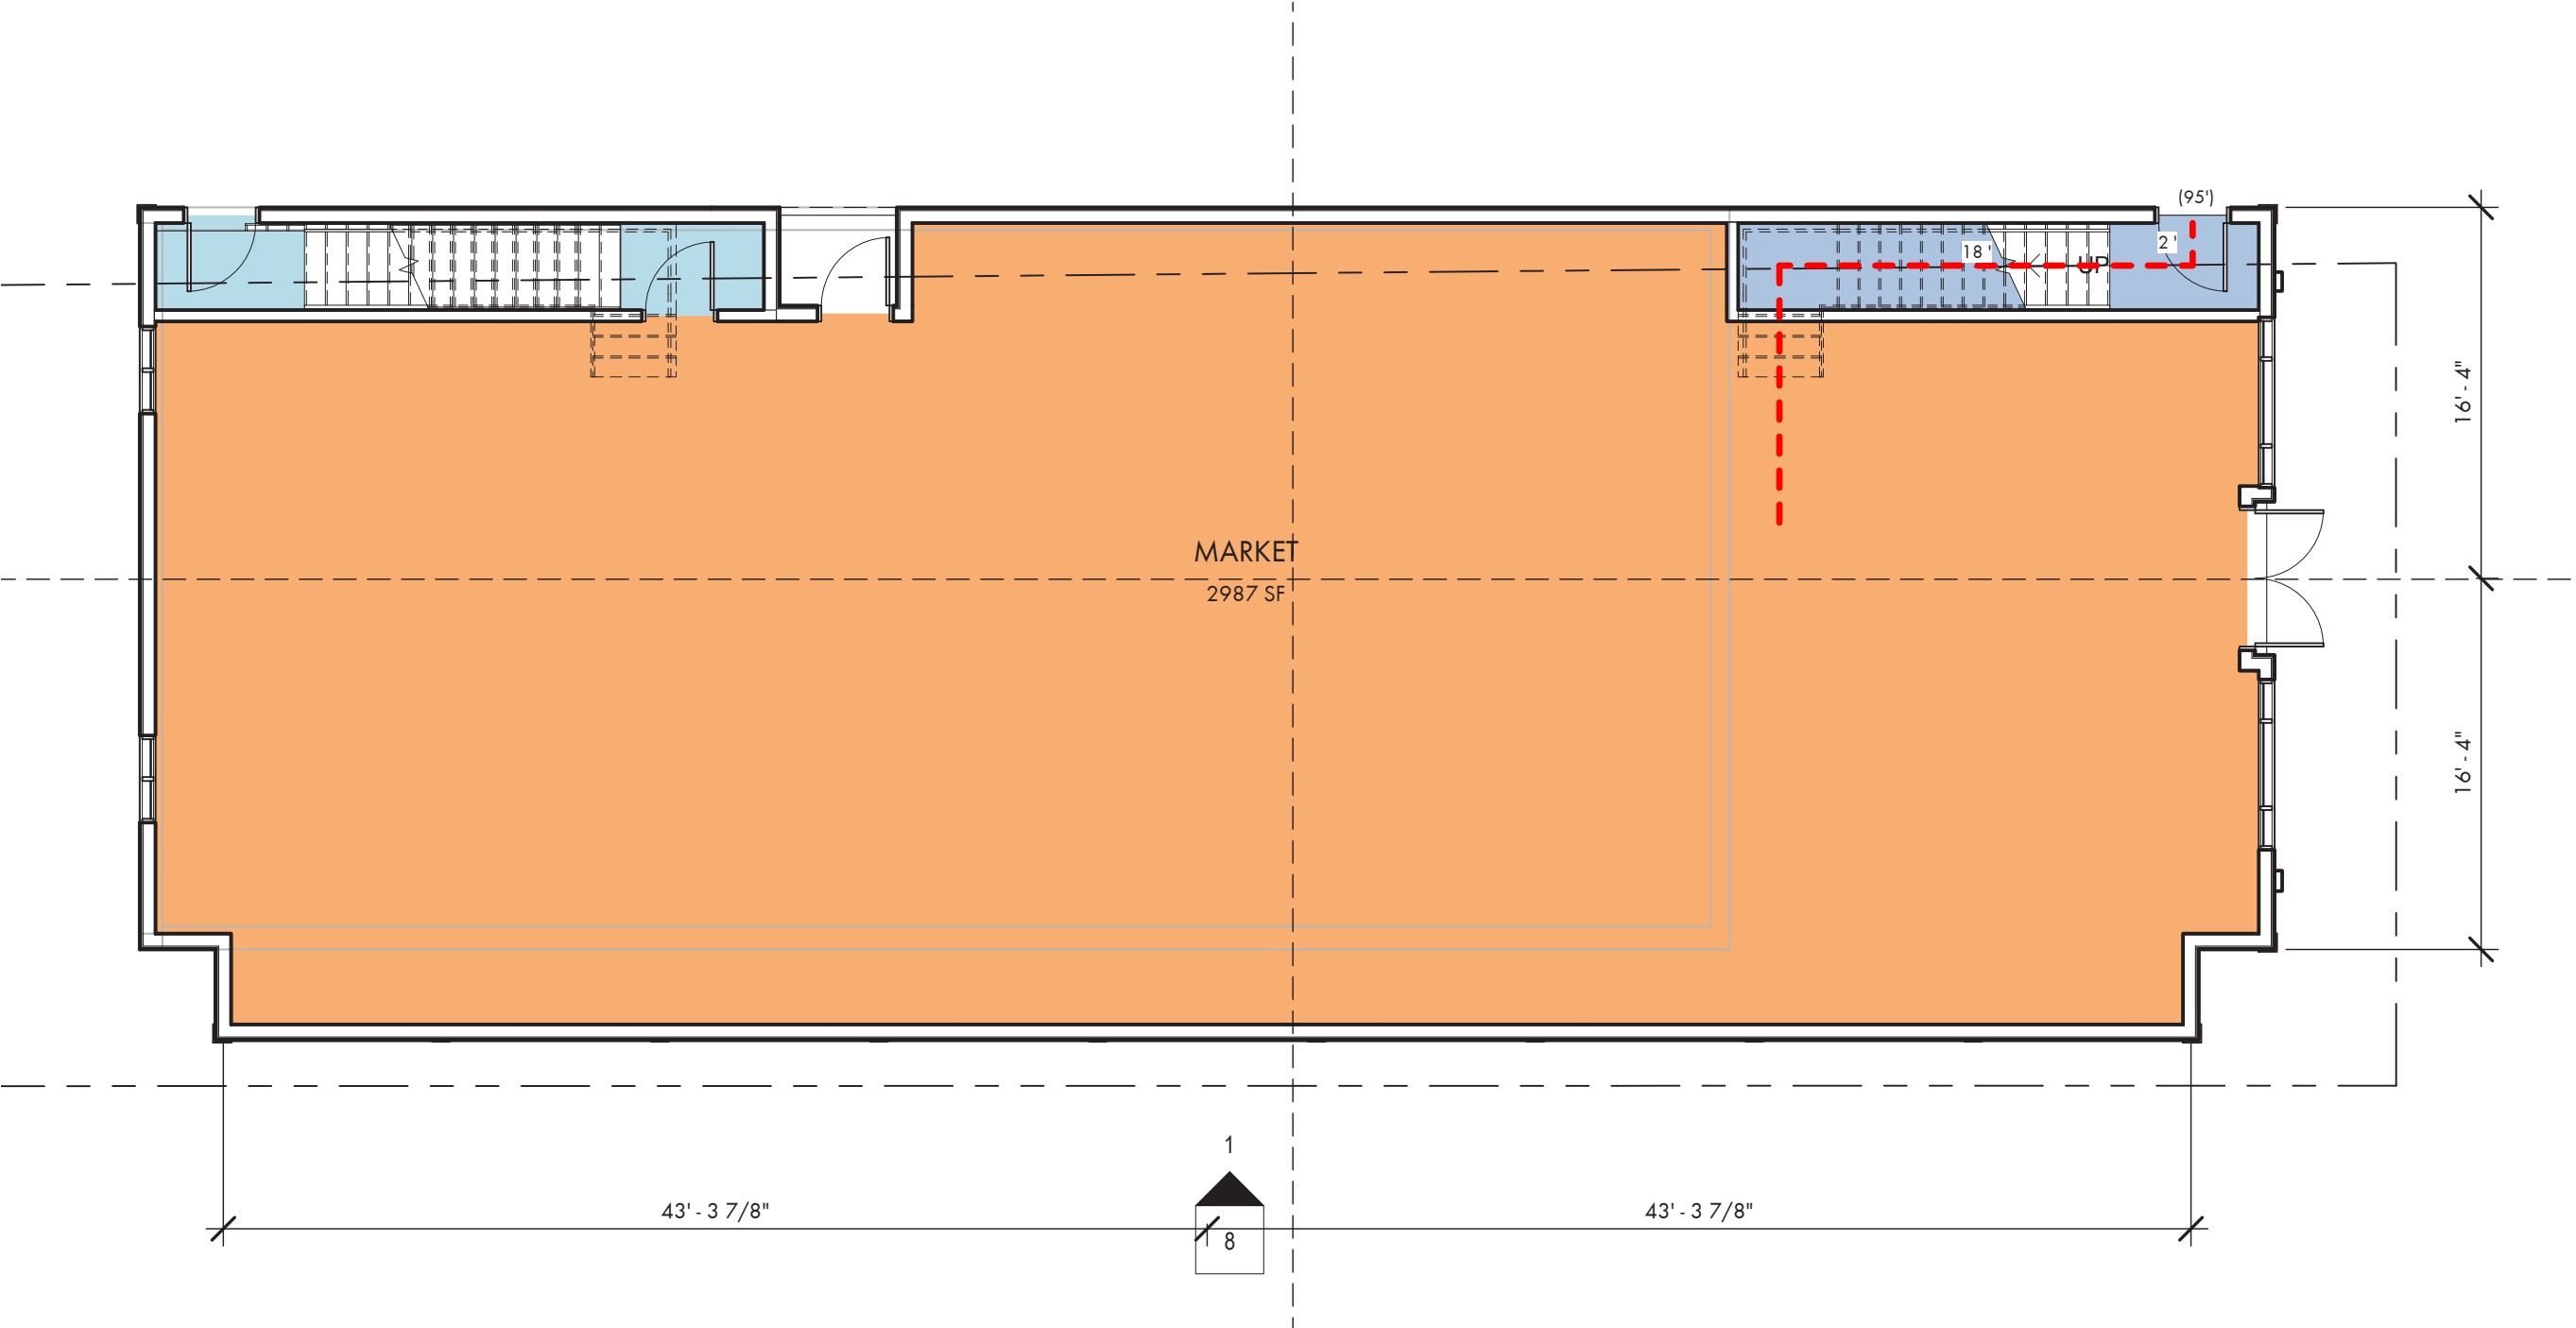

# VILLAGE MARKET

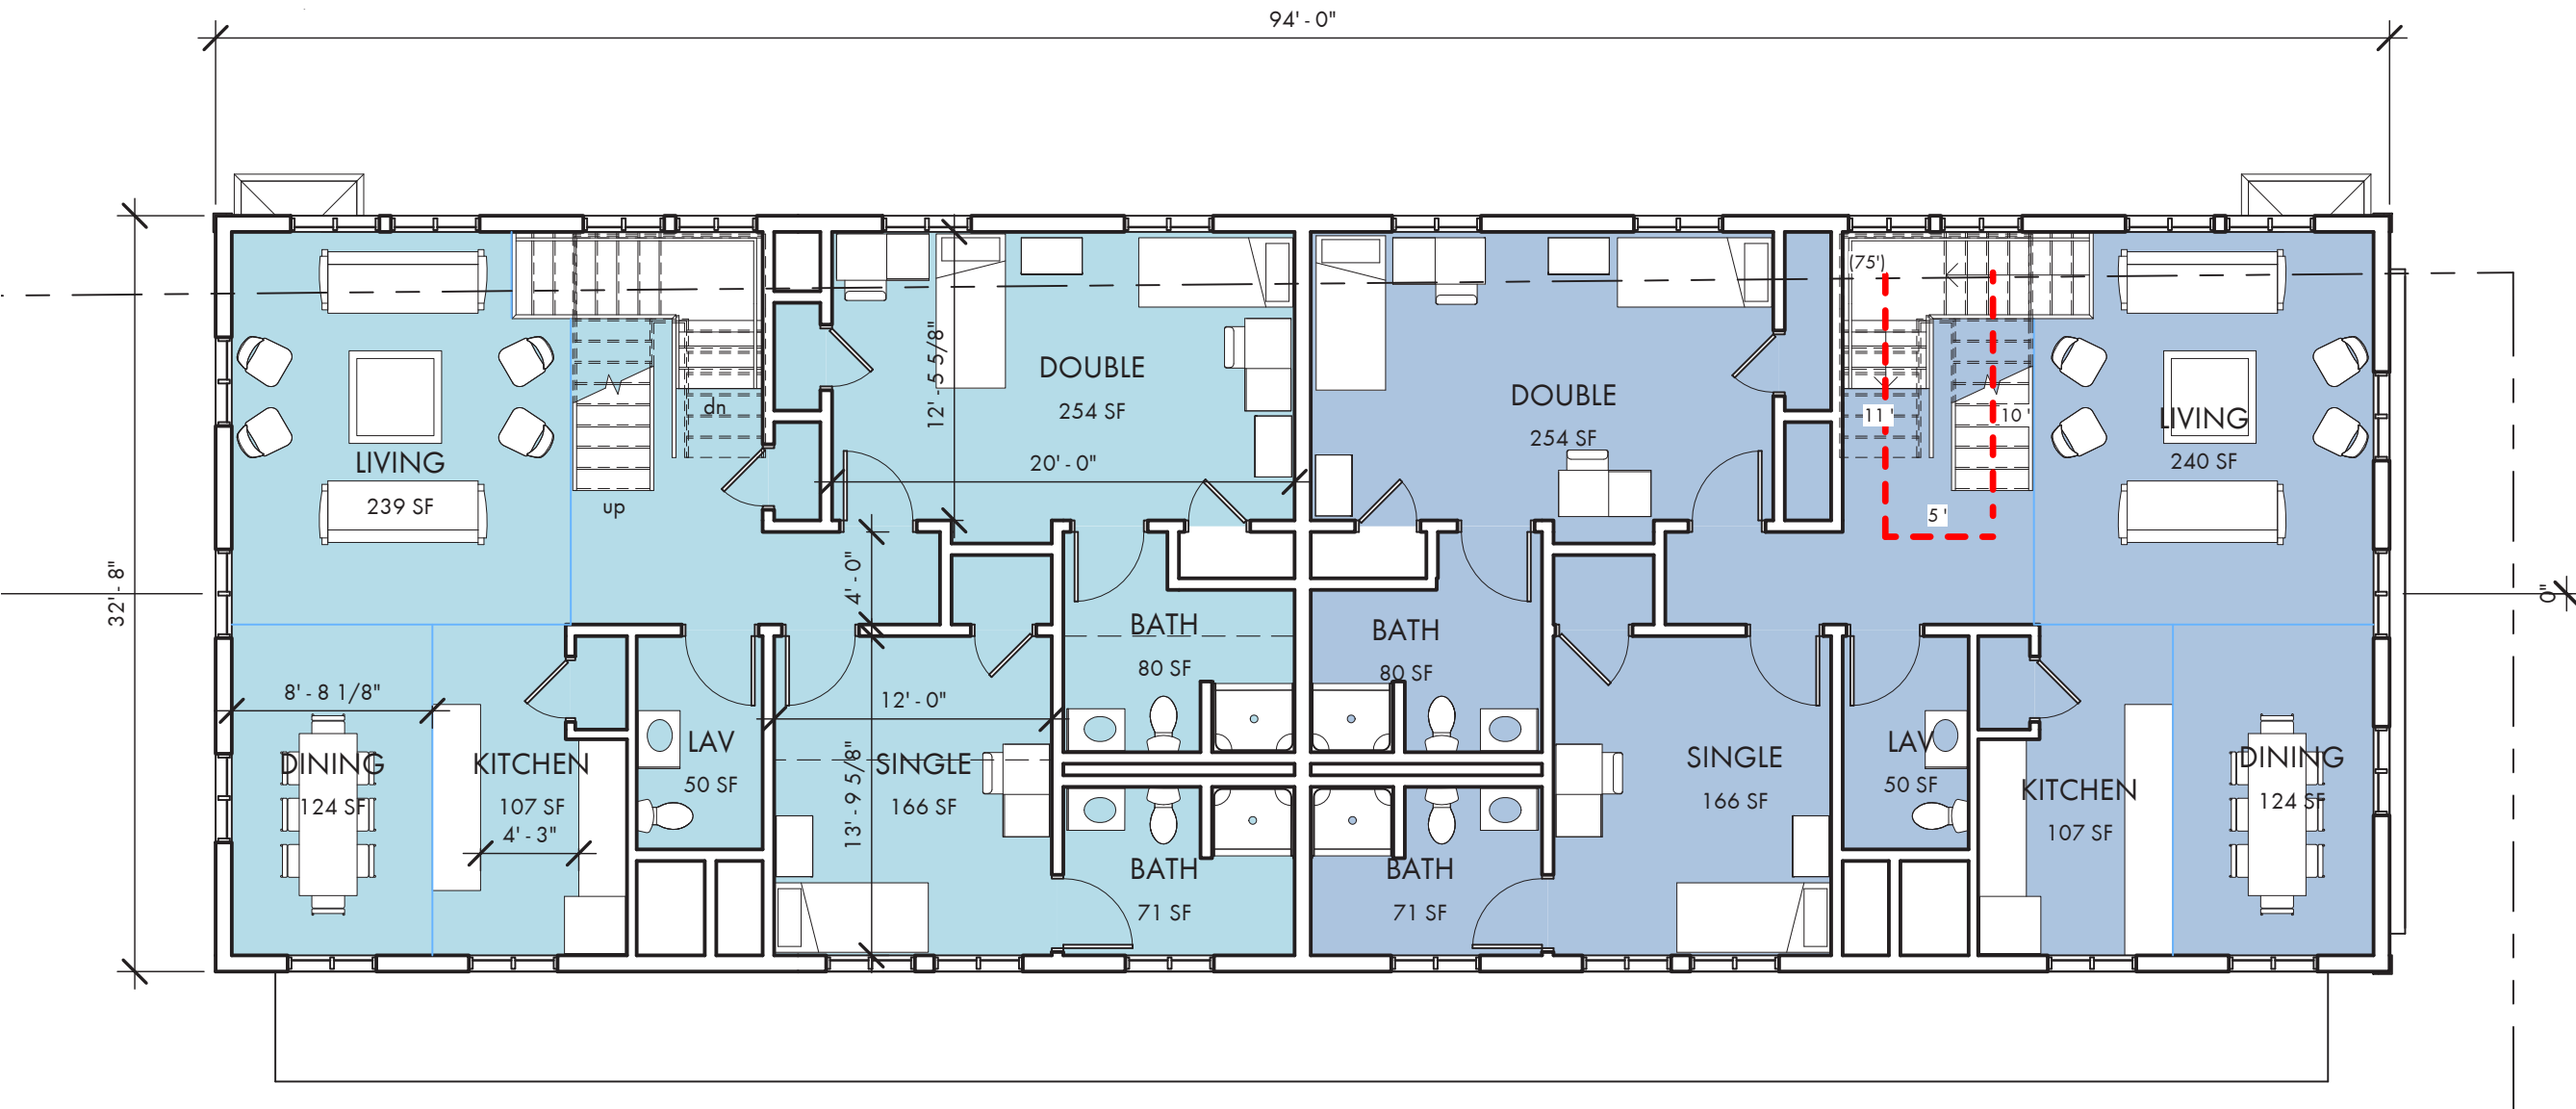

# VILLAGE MARKET

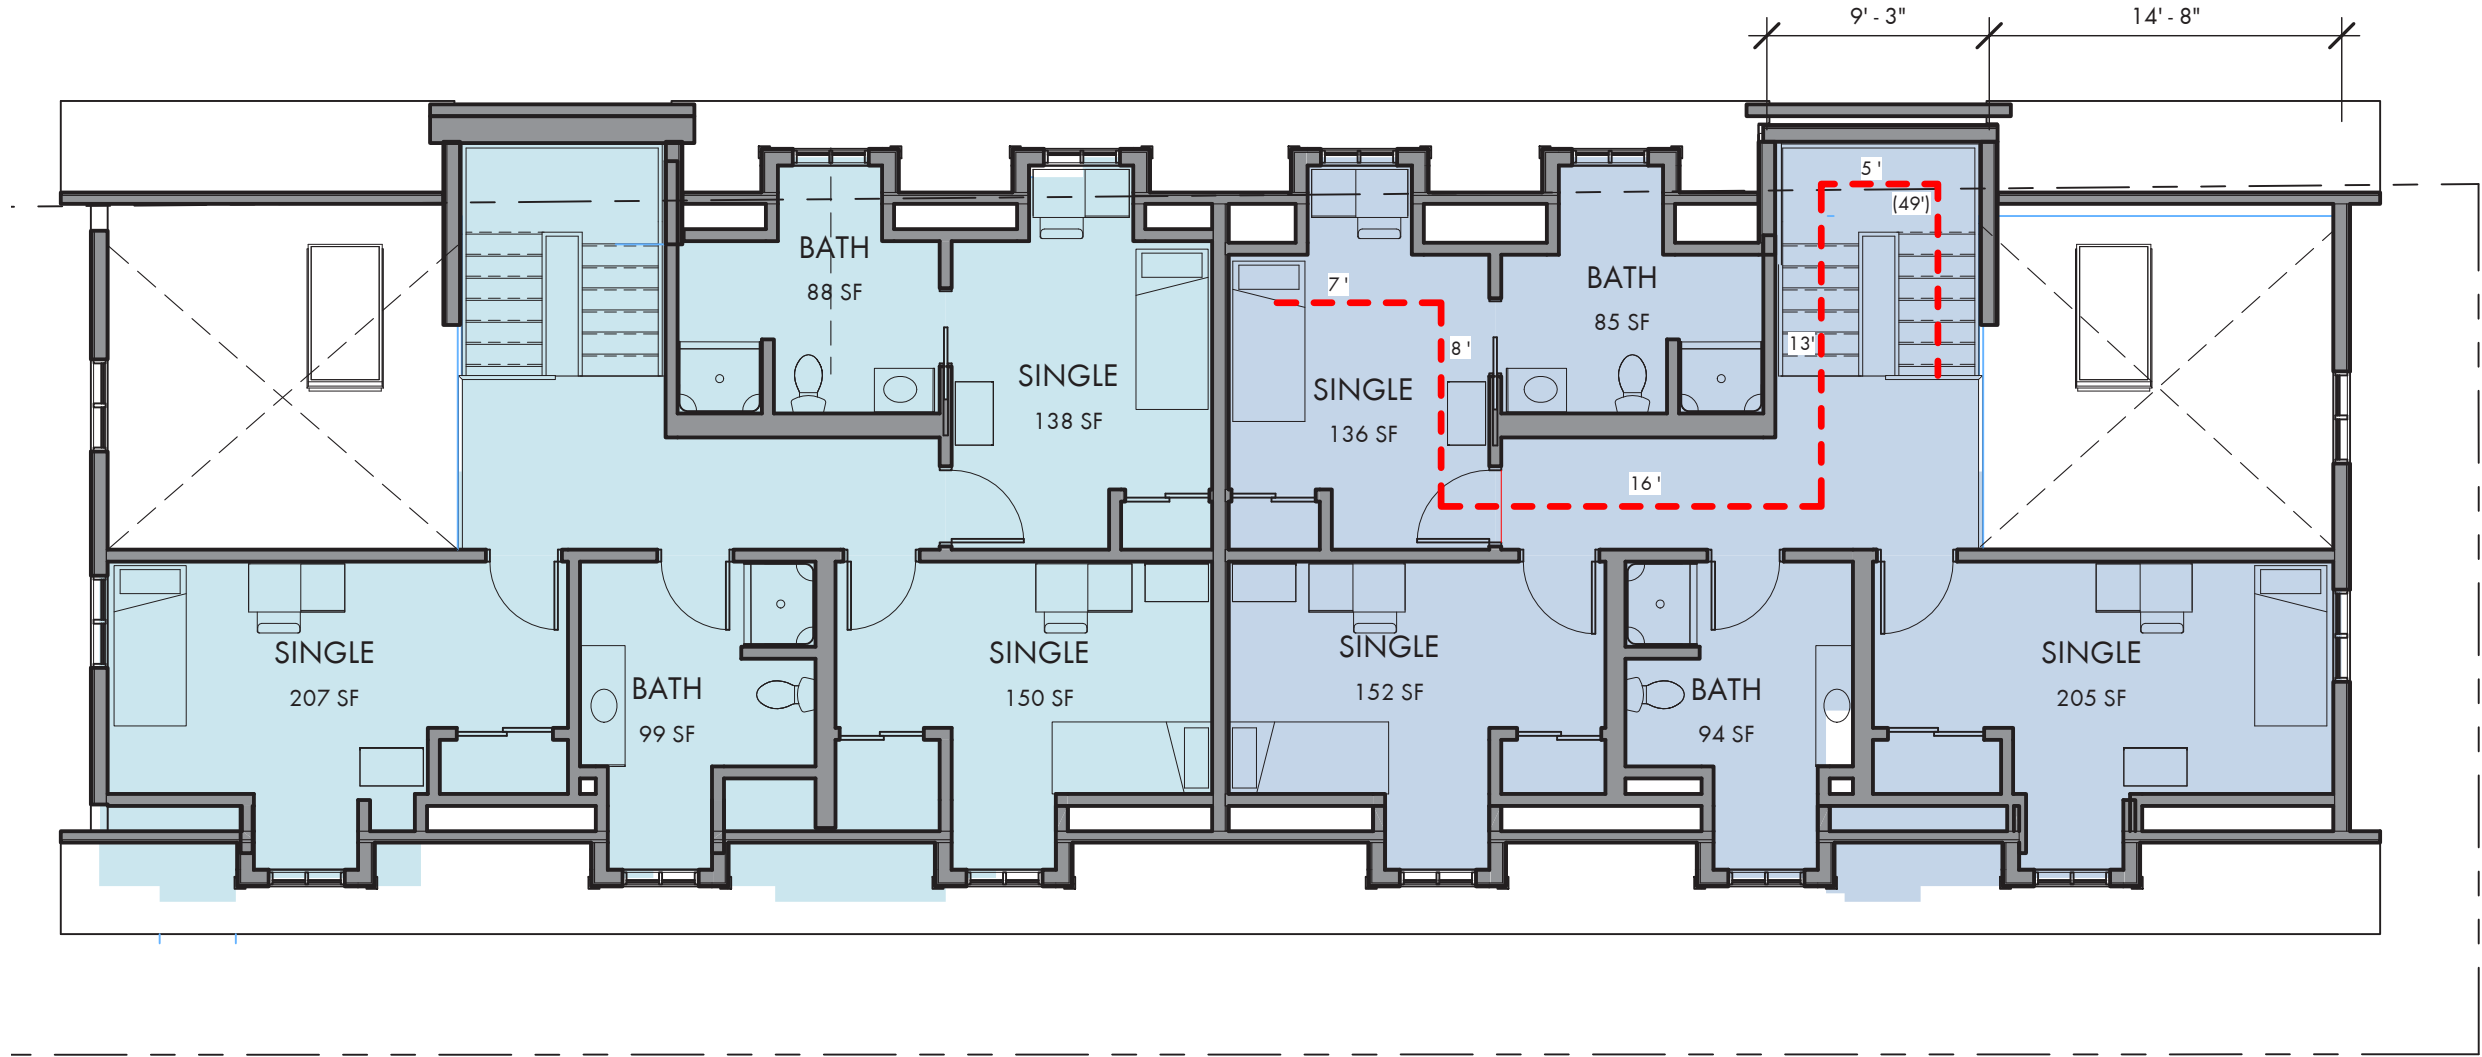

# VILLAGE MARKET



**North Elevation**  
SCALE 1/8"=1'-0"

# VILLAGE MARKET



**East Elevation**


SCALE 1/8"=1'-0"

# VILLAGE MARKET



**South Elevation**  
SCALE 1/8"=1'-0"

# VILLAGE MARKET

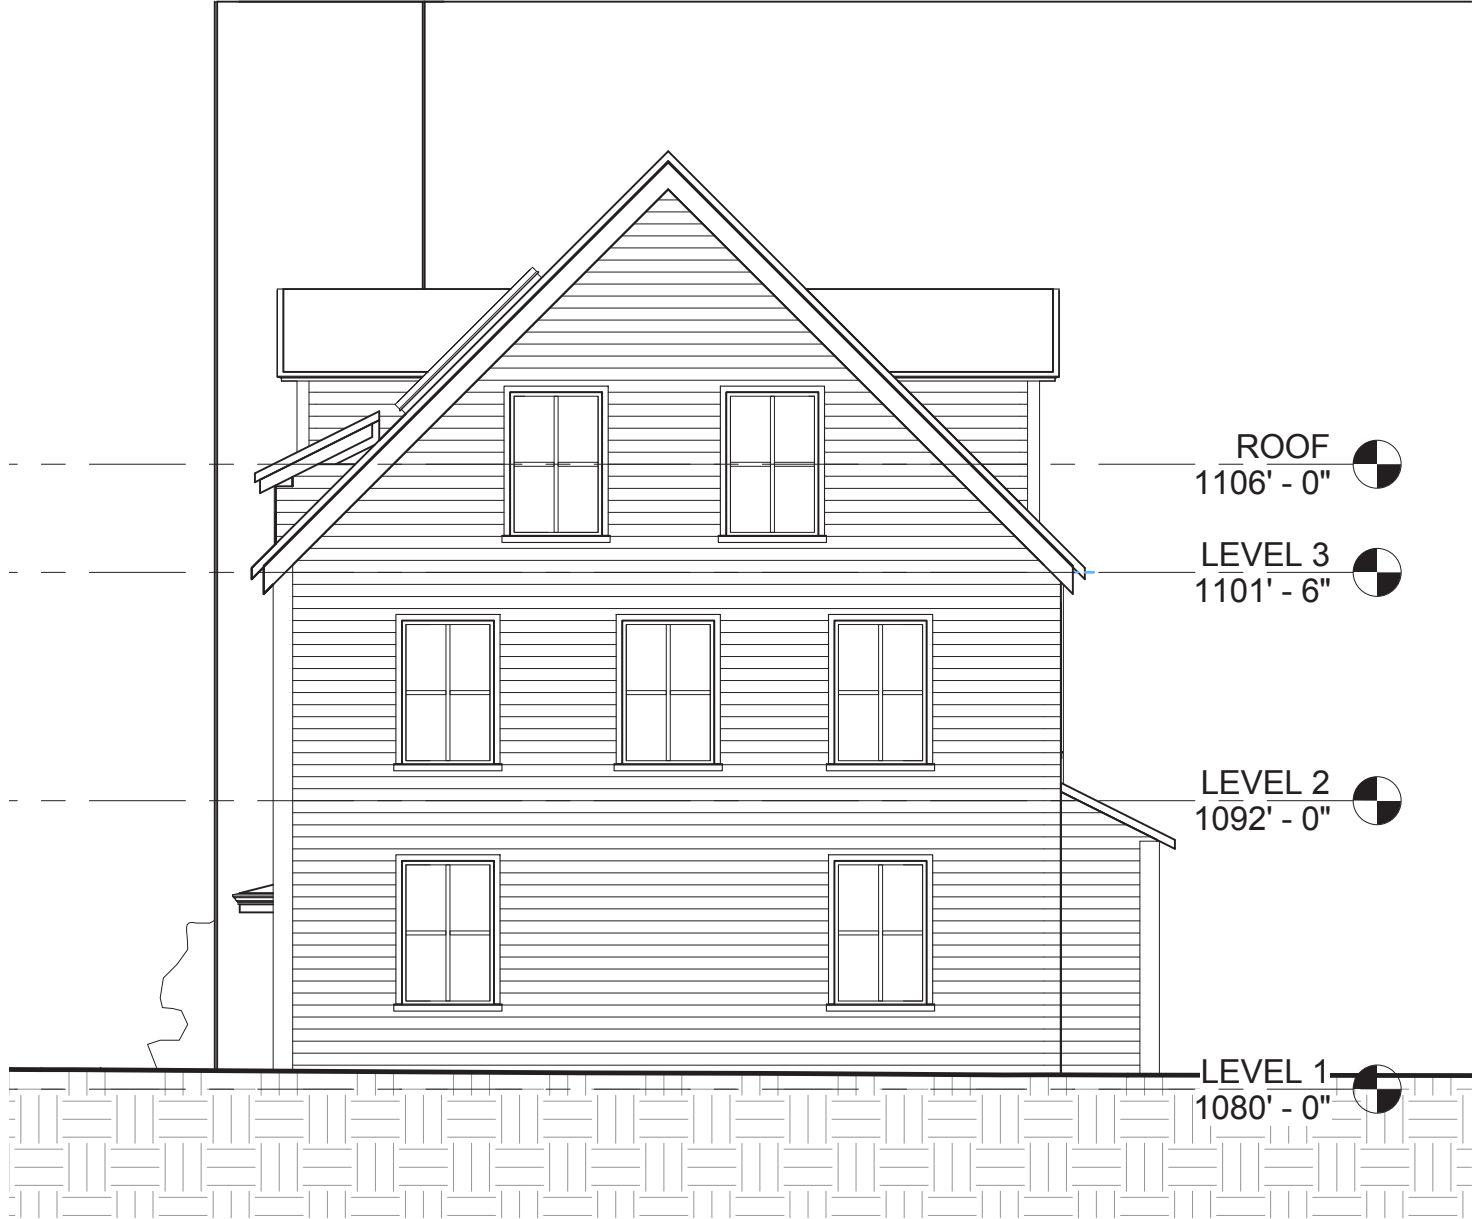

**West Elevation**  
SCALE 1/8"=1'-0"