

GENERAL NOTES:

© GUND PARTNERSHIP INC.




GUNDPARTNERSHIP

ARCHITECTURE | PLANNING

47 THORNDIKE STREET
CAMBRIDGE, MA 02141
617 | 250 6800
617 | 577 9614 FAX

CONSULTANT:

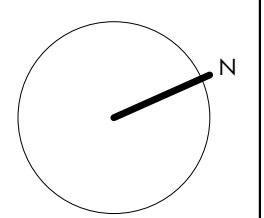

REVISIONS:

Number	Description	Date

PERMIT SET

DATE: 22 SEPTEMBER 2017

SCALE: 1/4" = 1'-0"


DRAWN BY: MD

CHECKED BY: HM


SHEET TITLE:
LOWER LEVEL & FIRST FLOOR
PLANS

SHEET NUMBER: 201506.00

AE1.11

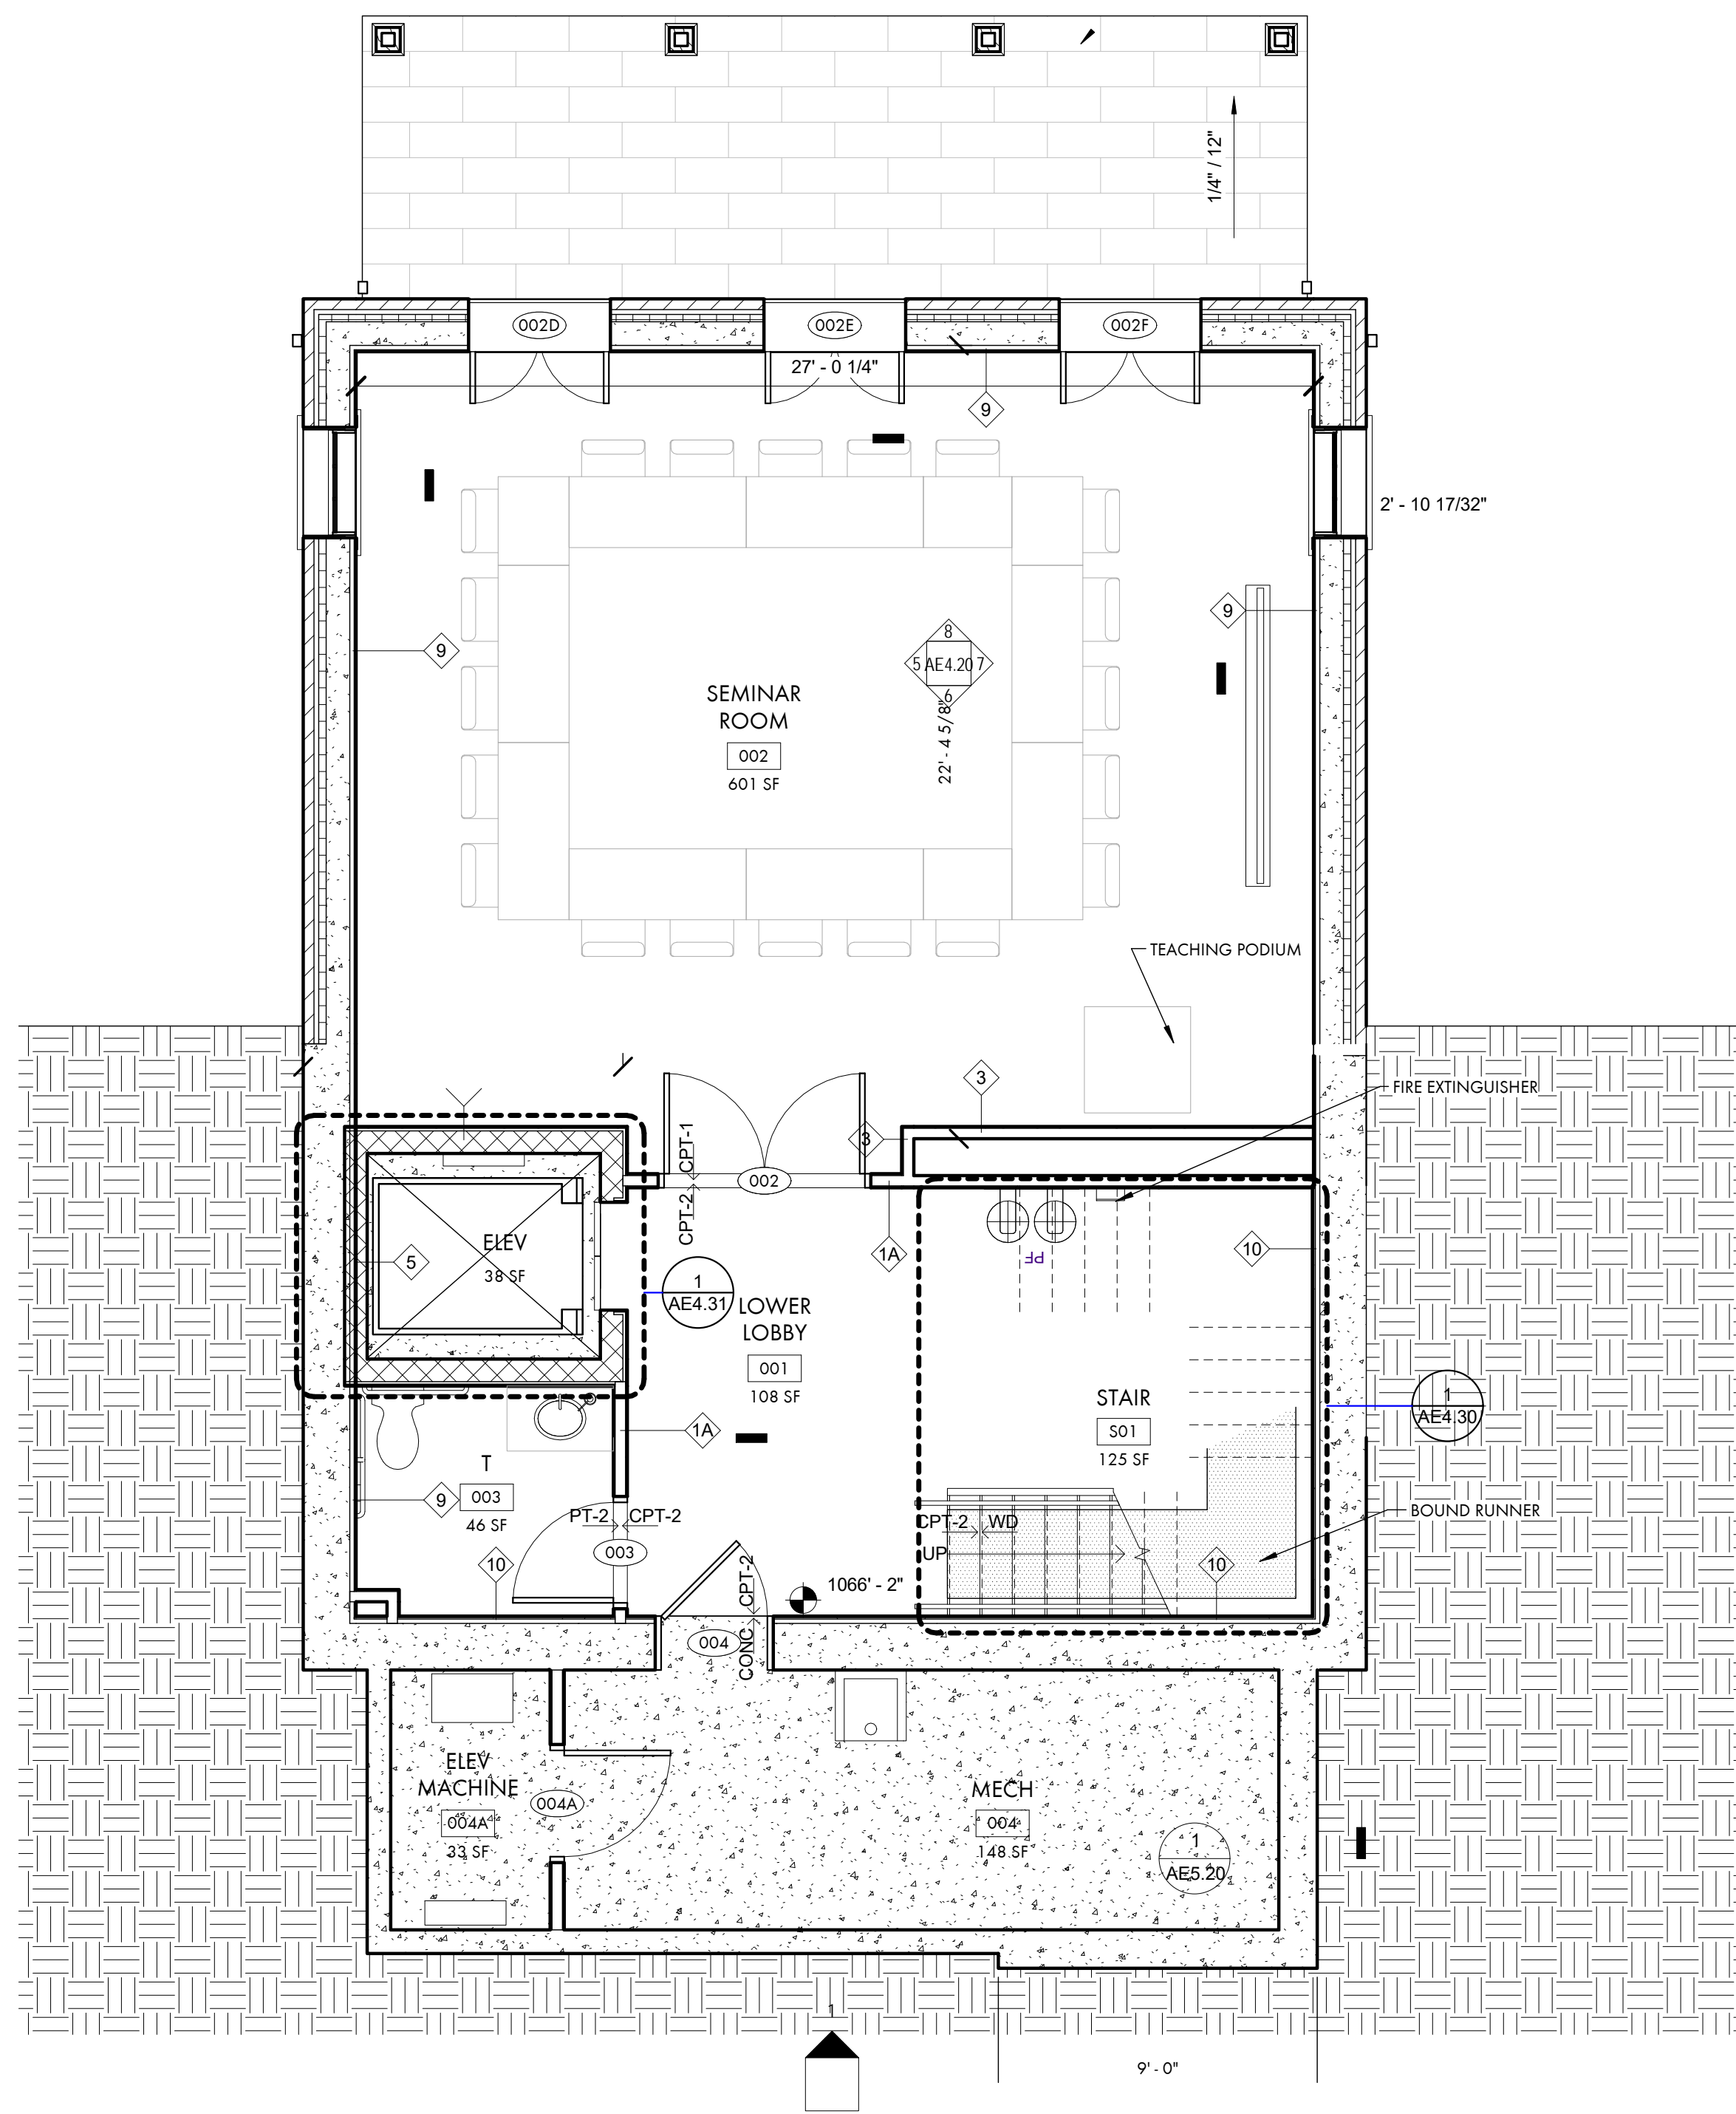

1 BASEMENT
1/4" = 1'-0"

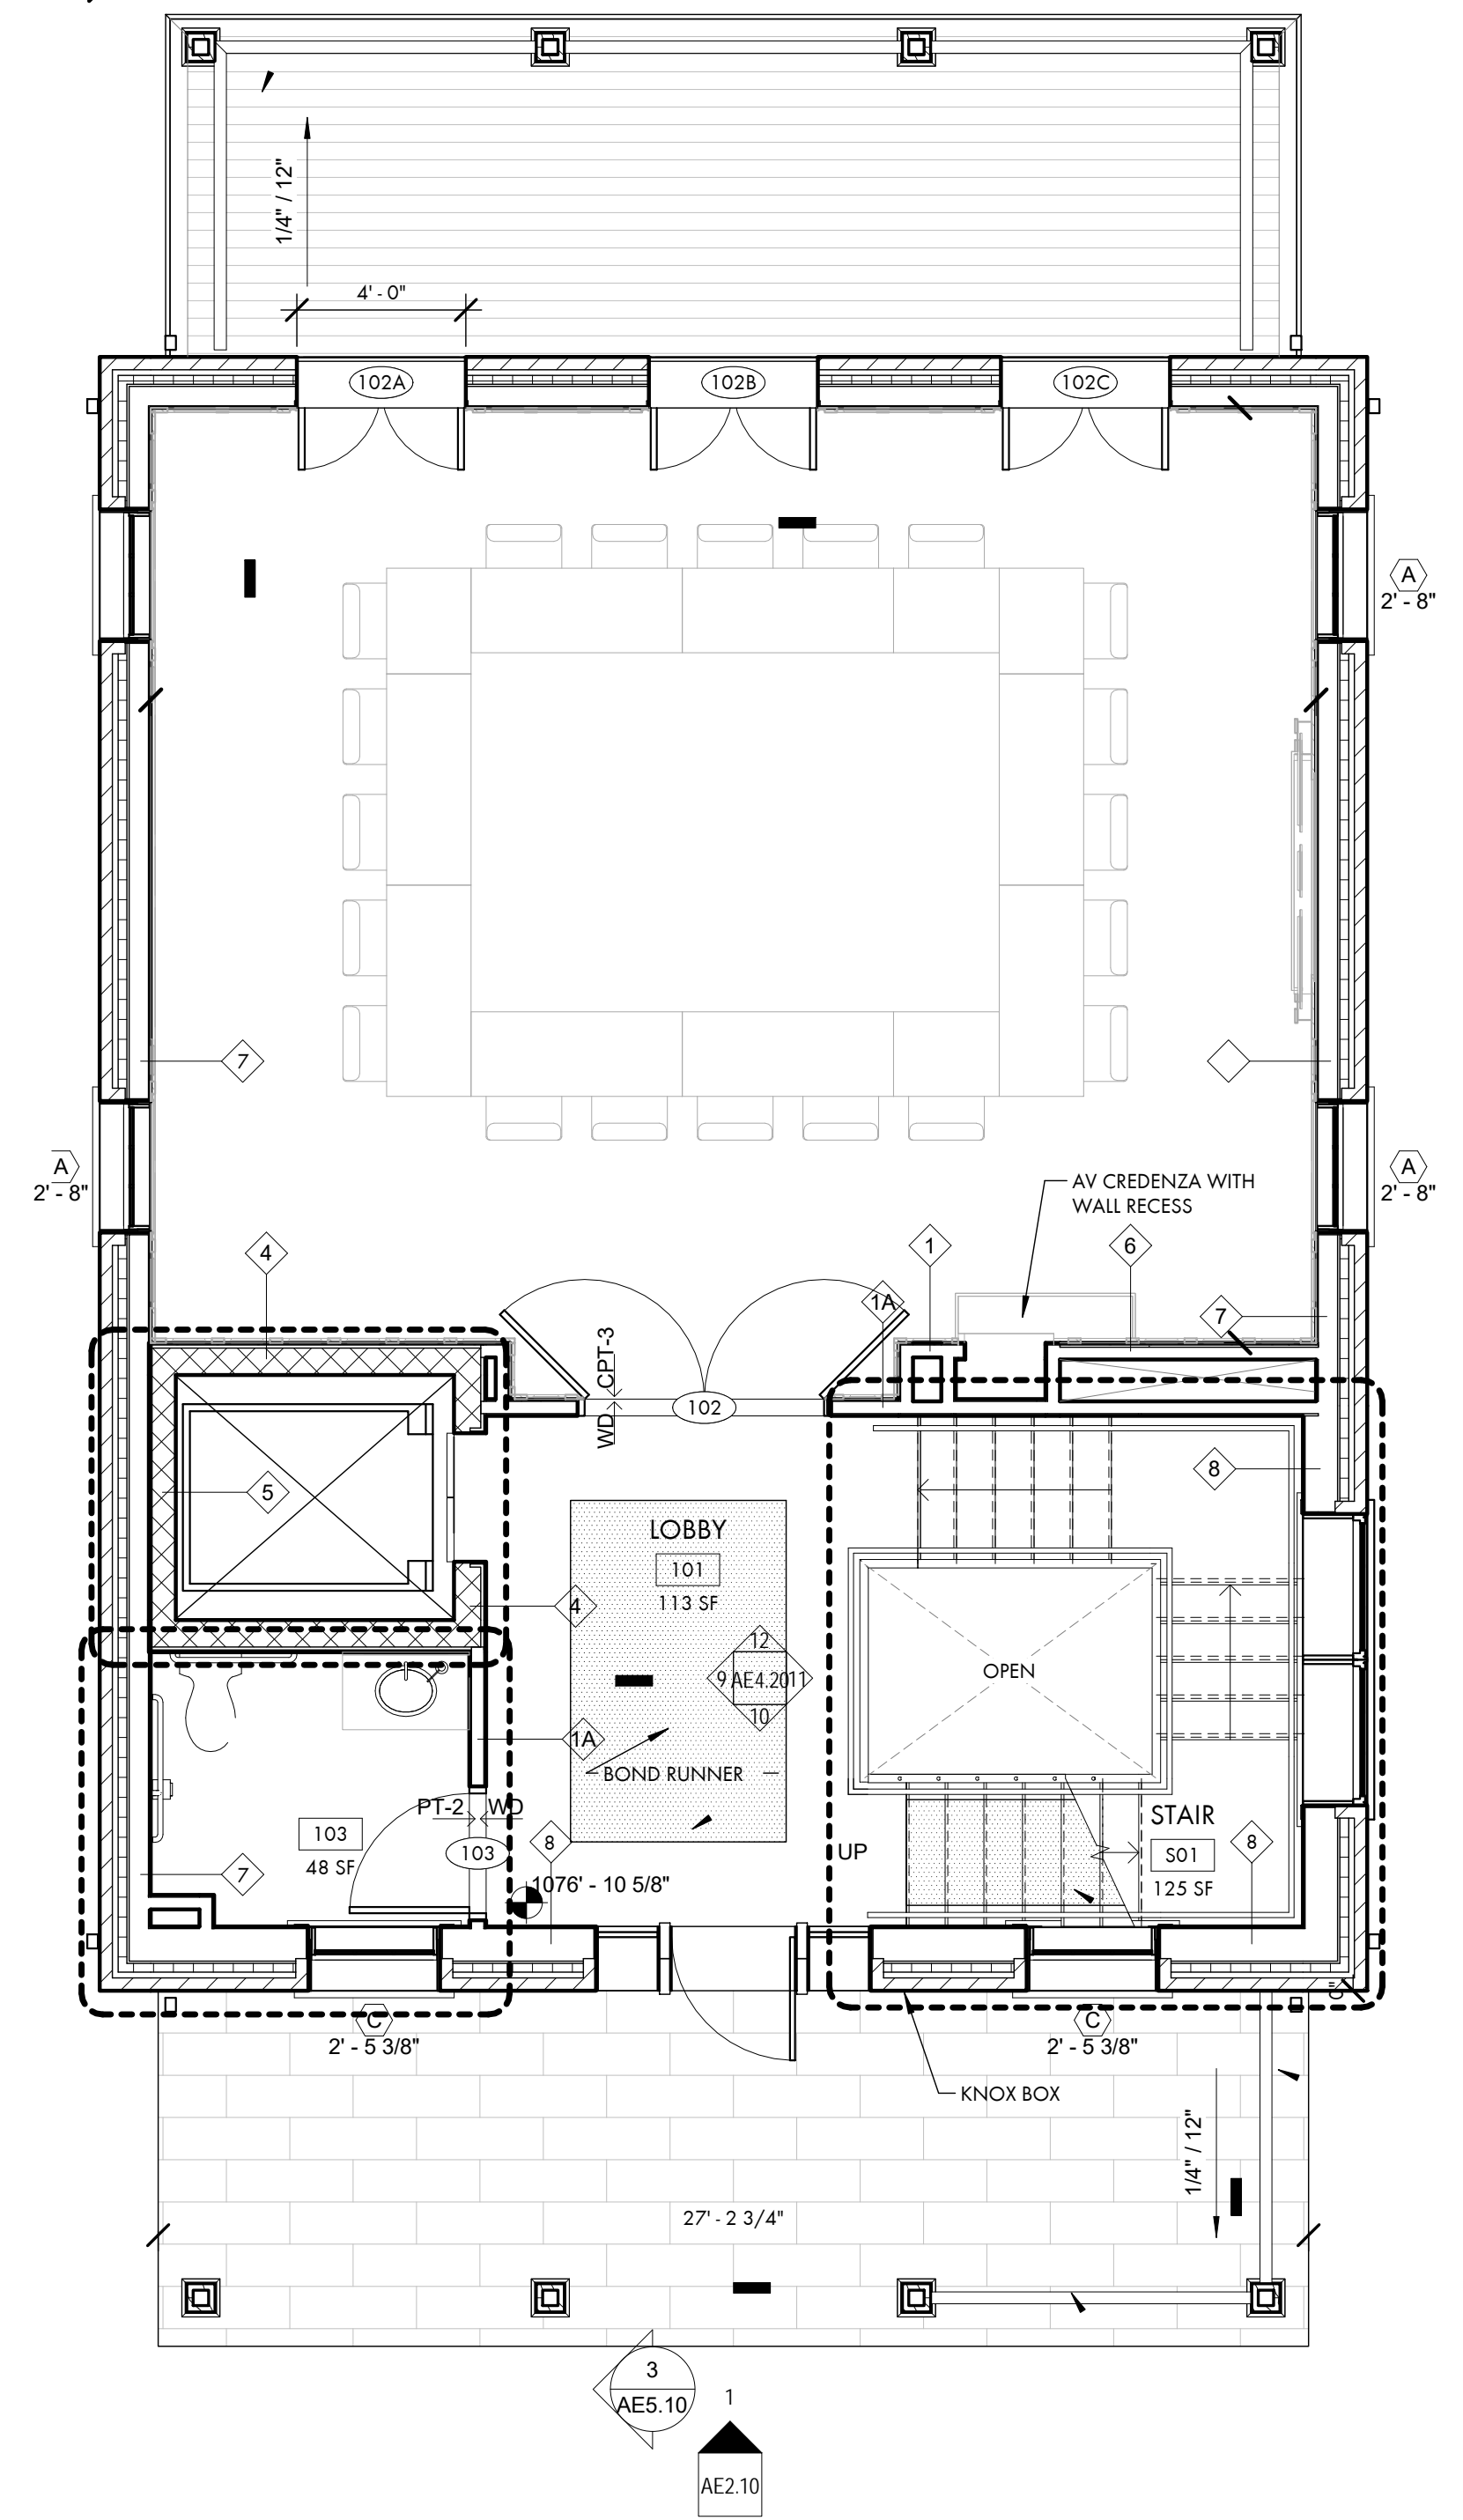

2 LEVEL 1
1/4" = 1'-0"

GENERAL NOTES:

© GUND PARTNERSHIP INC.




GUNDPARTNERSHIP

ARCHITECTURE | PLANNING

47 THORNDIKE STREET
CAMBRIDGE, MA 02141
617 | 250 6800
617 | 577 9614 FAX

CONSULTANT:

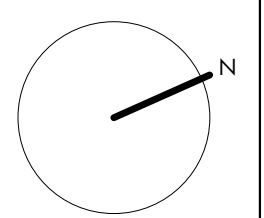

REVISIONS:

Number	Description	Date

PERMIT SET

DATE: 22 SEPTEMBER 2017

SCALE: 1/4" = 1'-0"



DRAWN BY: Author

CHECKED BY: Checker

SHEET TITLE:
SECOND FLOOR & ROOF PLANS

SHEET NUMBER: 201506.00

AE1.12

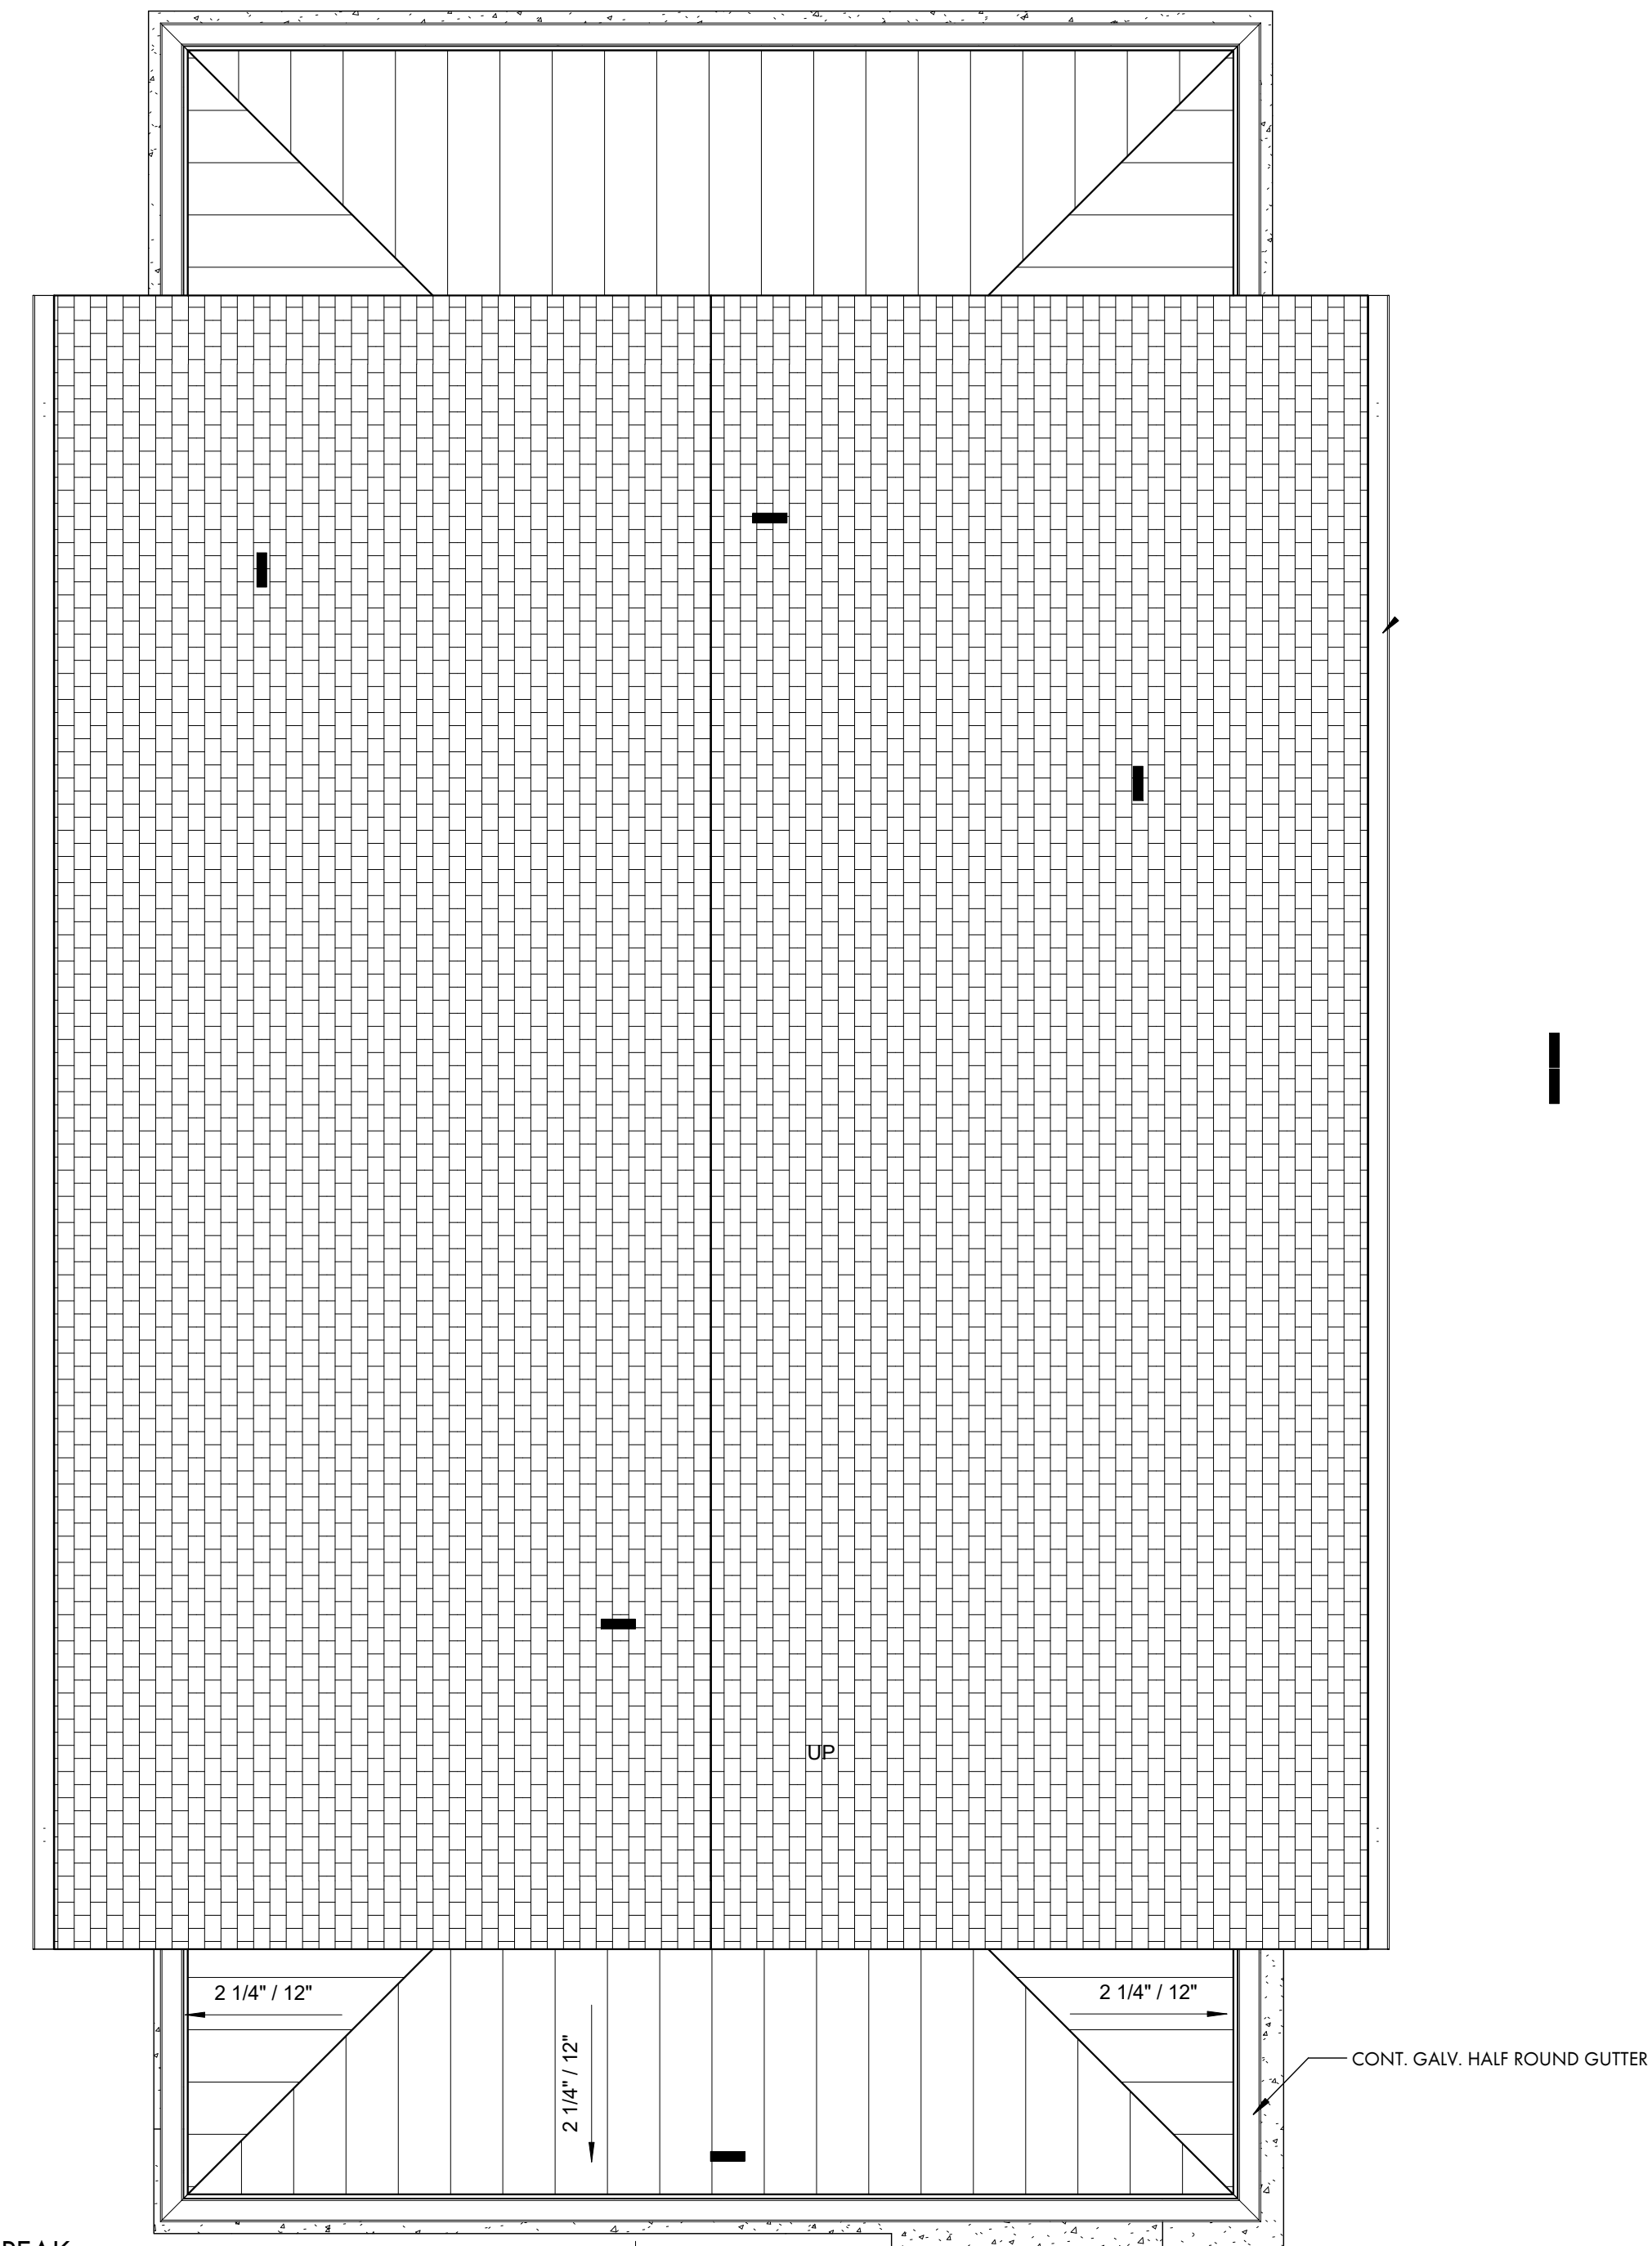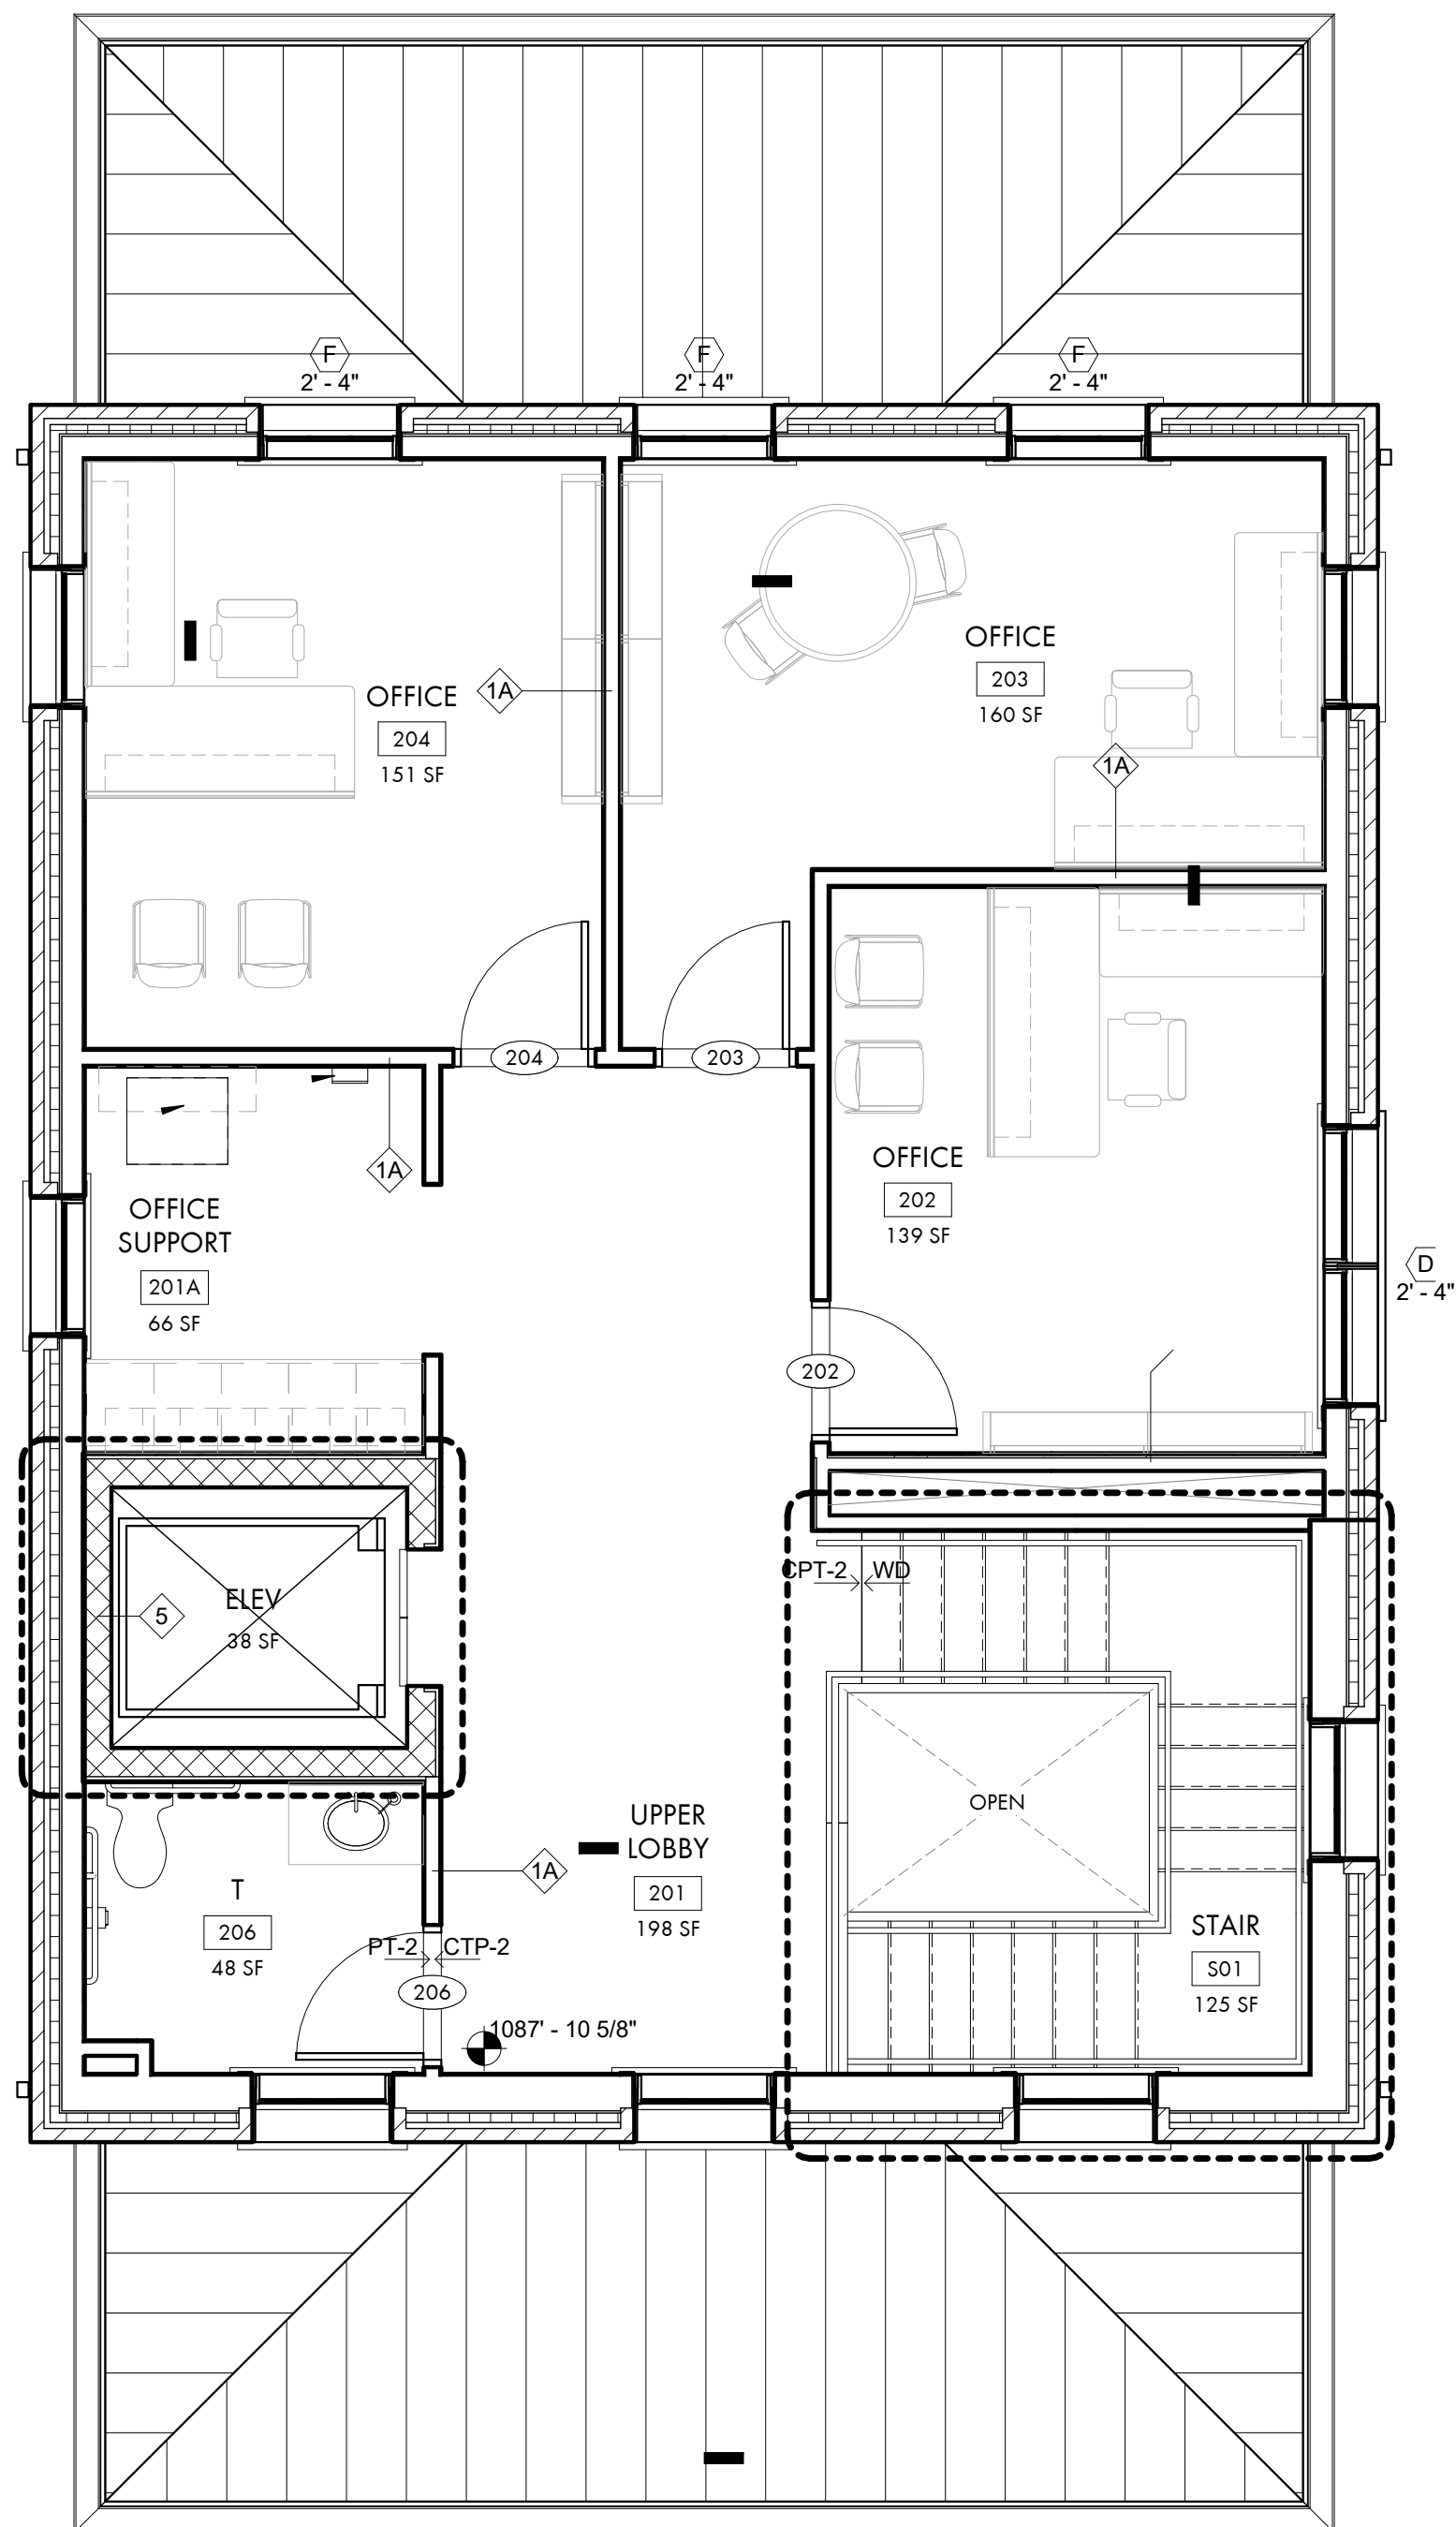

2 ROOF PEAK
1/4" = 1'-0"