

GENERAL NOTES:

© GUND PARTNERSHIP INC




GUNDPARTNERSHIP

ARCHITECTURE | PLANNING

47 THORNDIKE STREET
CAMBRIDGE, MA 02141
617 | 250 6800
617 | 577 9614 FAX

CONSULTANT:

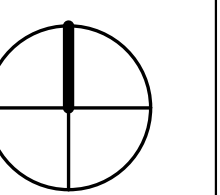

REVISIONS:

Number	Description	Date

PERMIT SET

DATE: 22 SEPTEMBER 2017

SCALE: 1/4" = 1'-0"

DRAWN BY: LD



CHECKED BY: HM

SHEET TITLE:
LOWER LEVEL & FIRST FLOOR
PLANS

SHEET NUMBER: 201506

AE1.11

C:\Gund Rev 2016\KEG-English Cottage ARCH-201506_mechand@ Gundpartnership.com.rvt

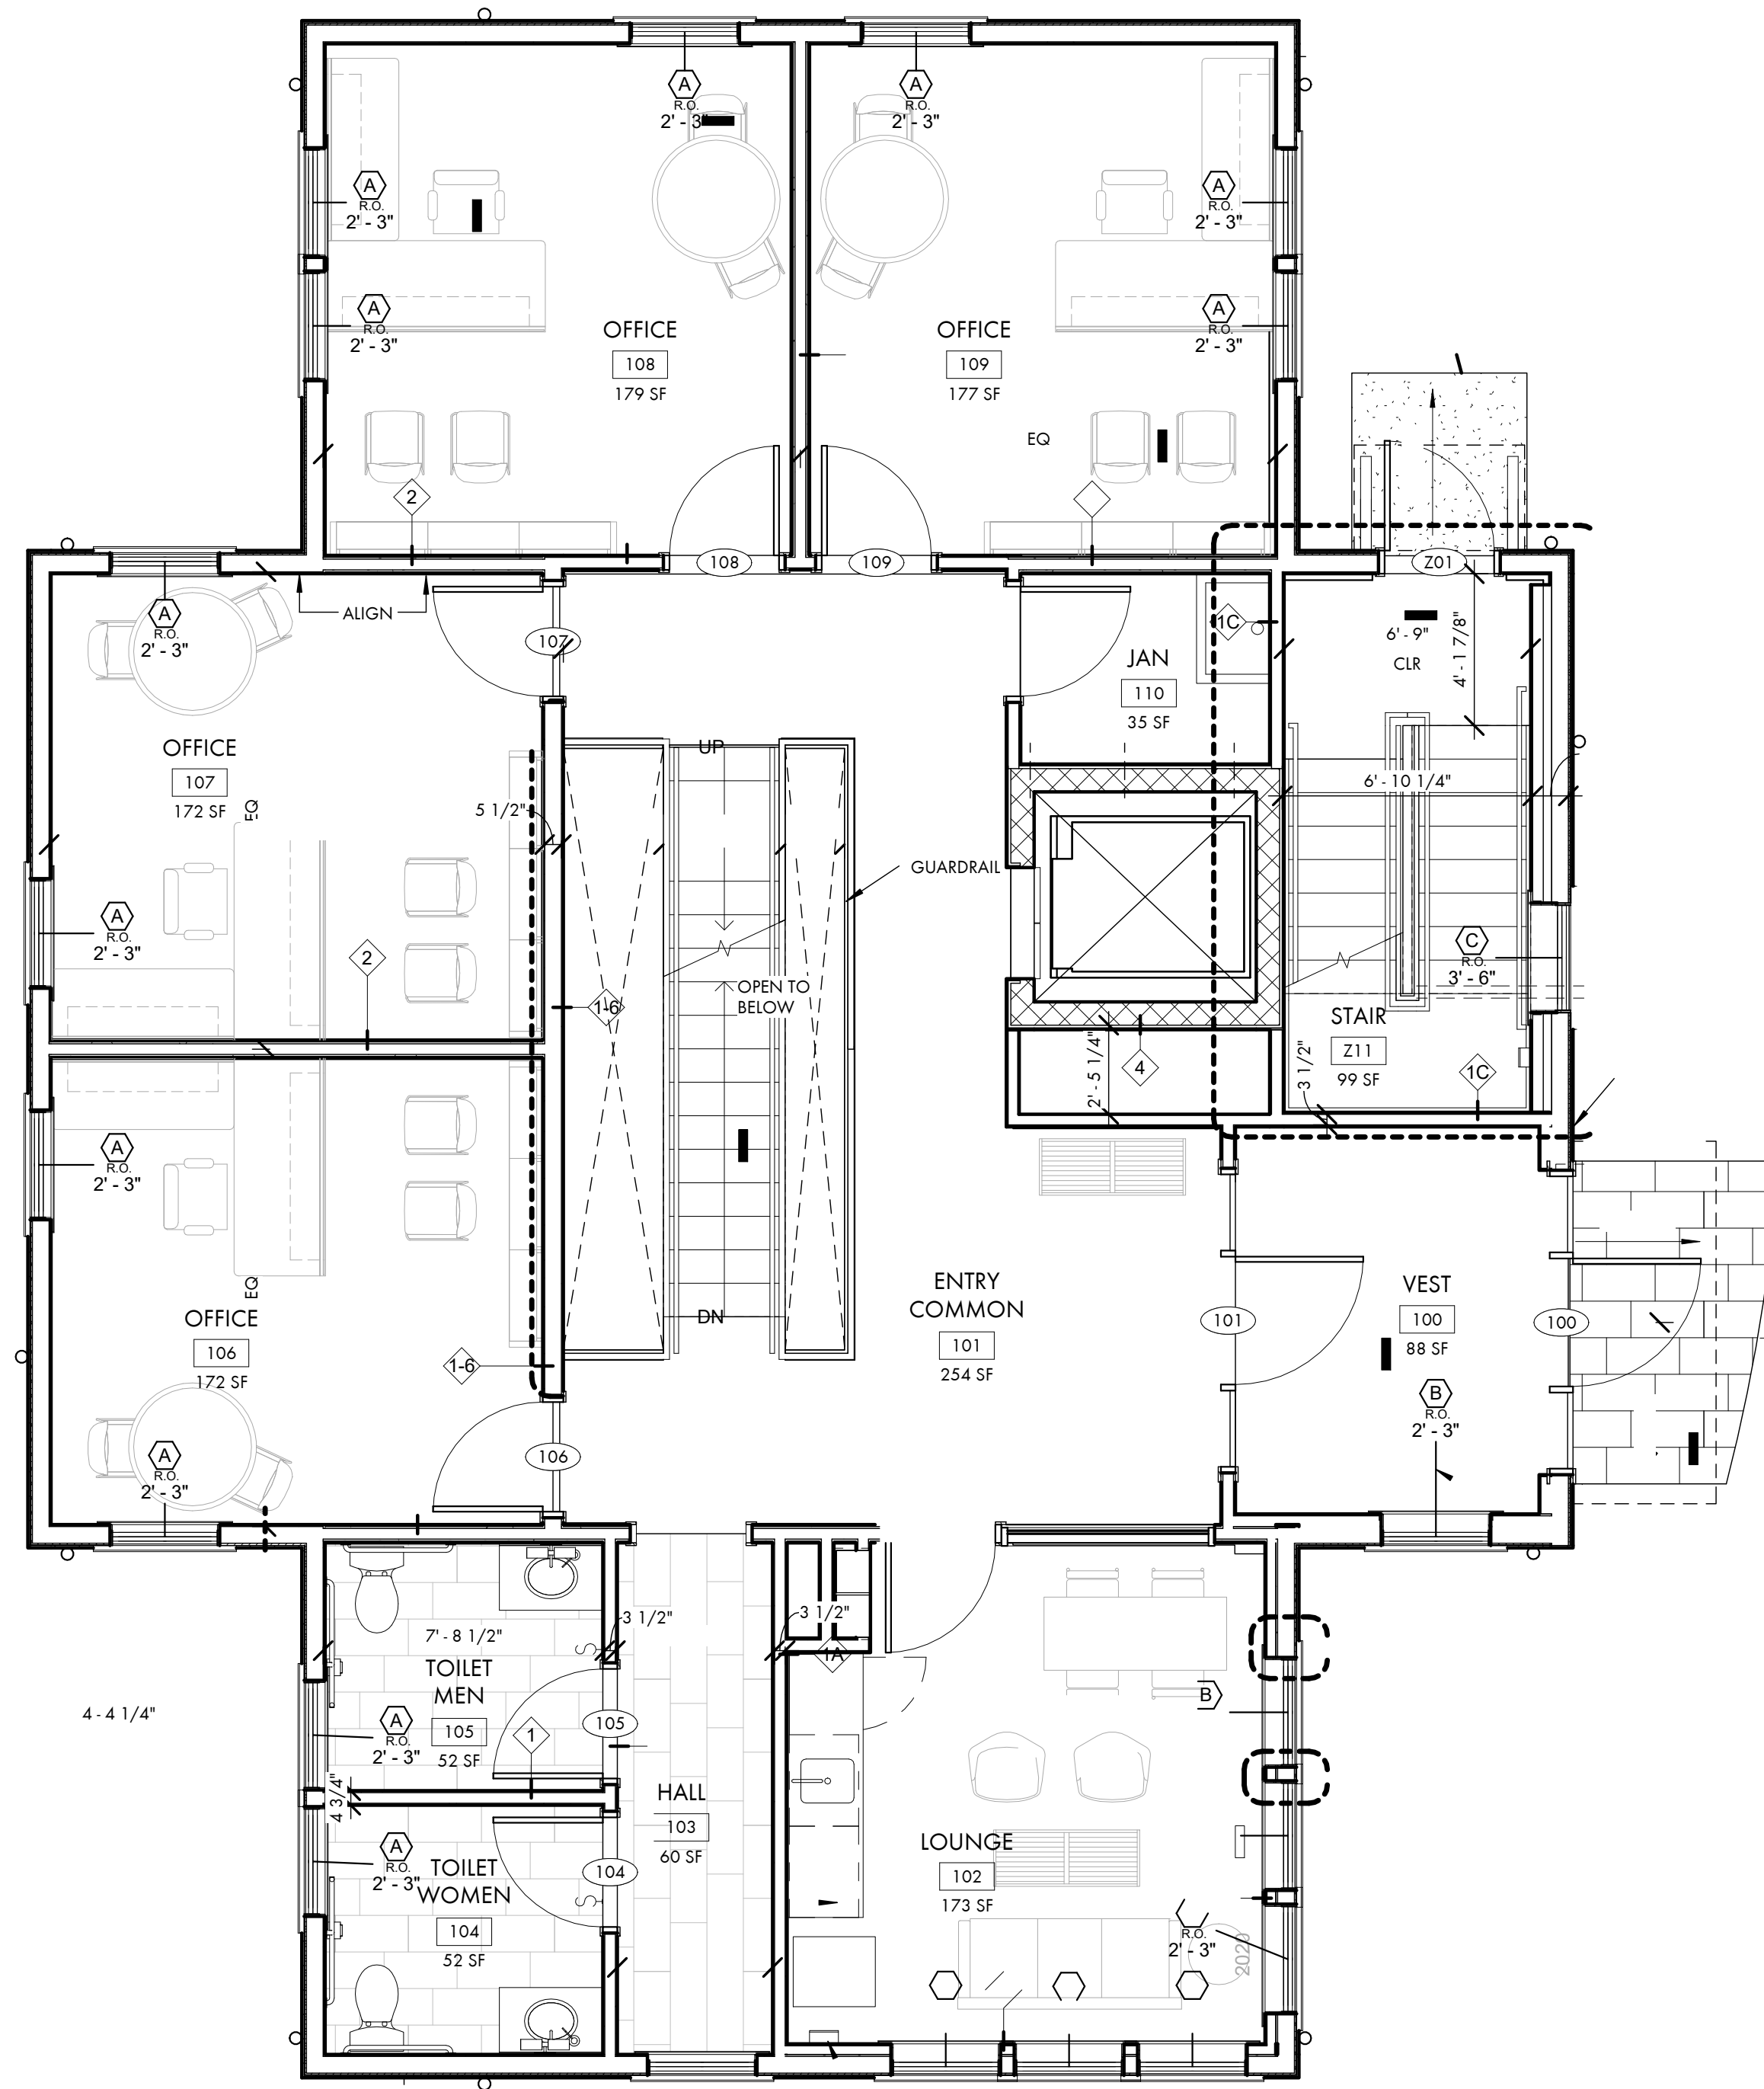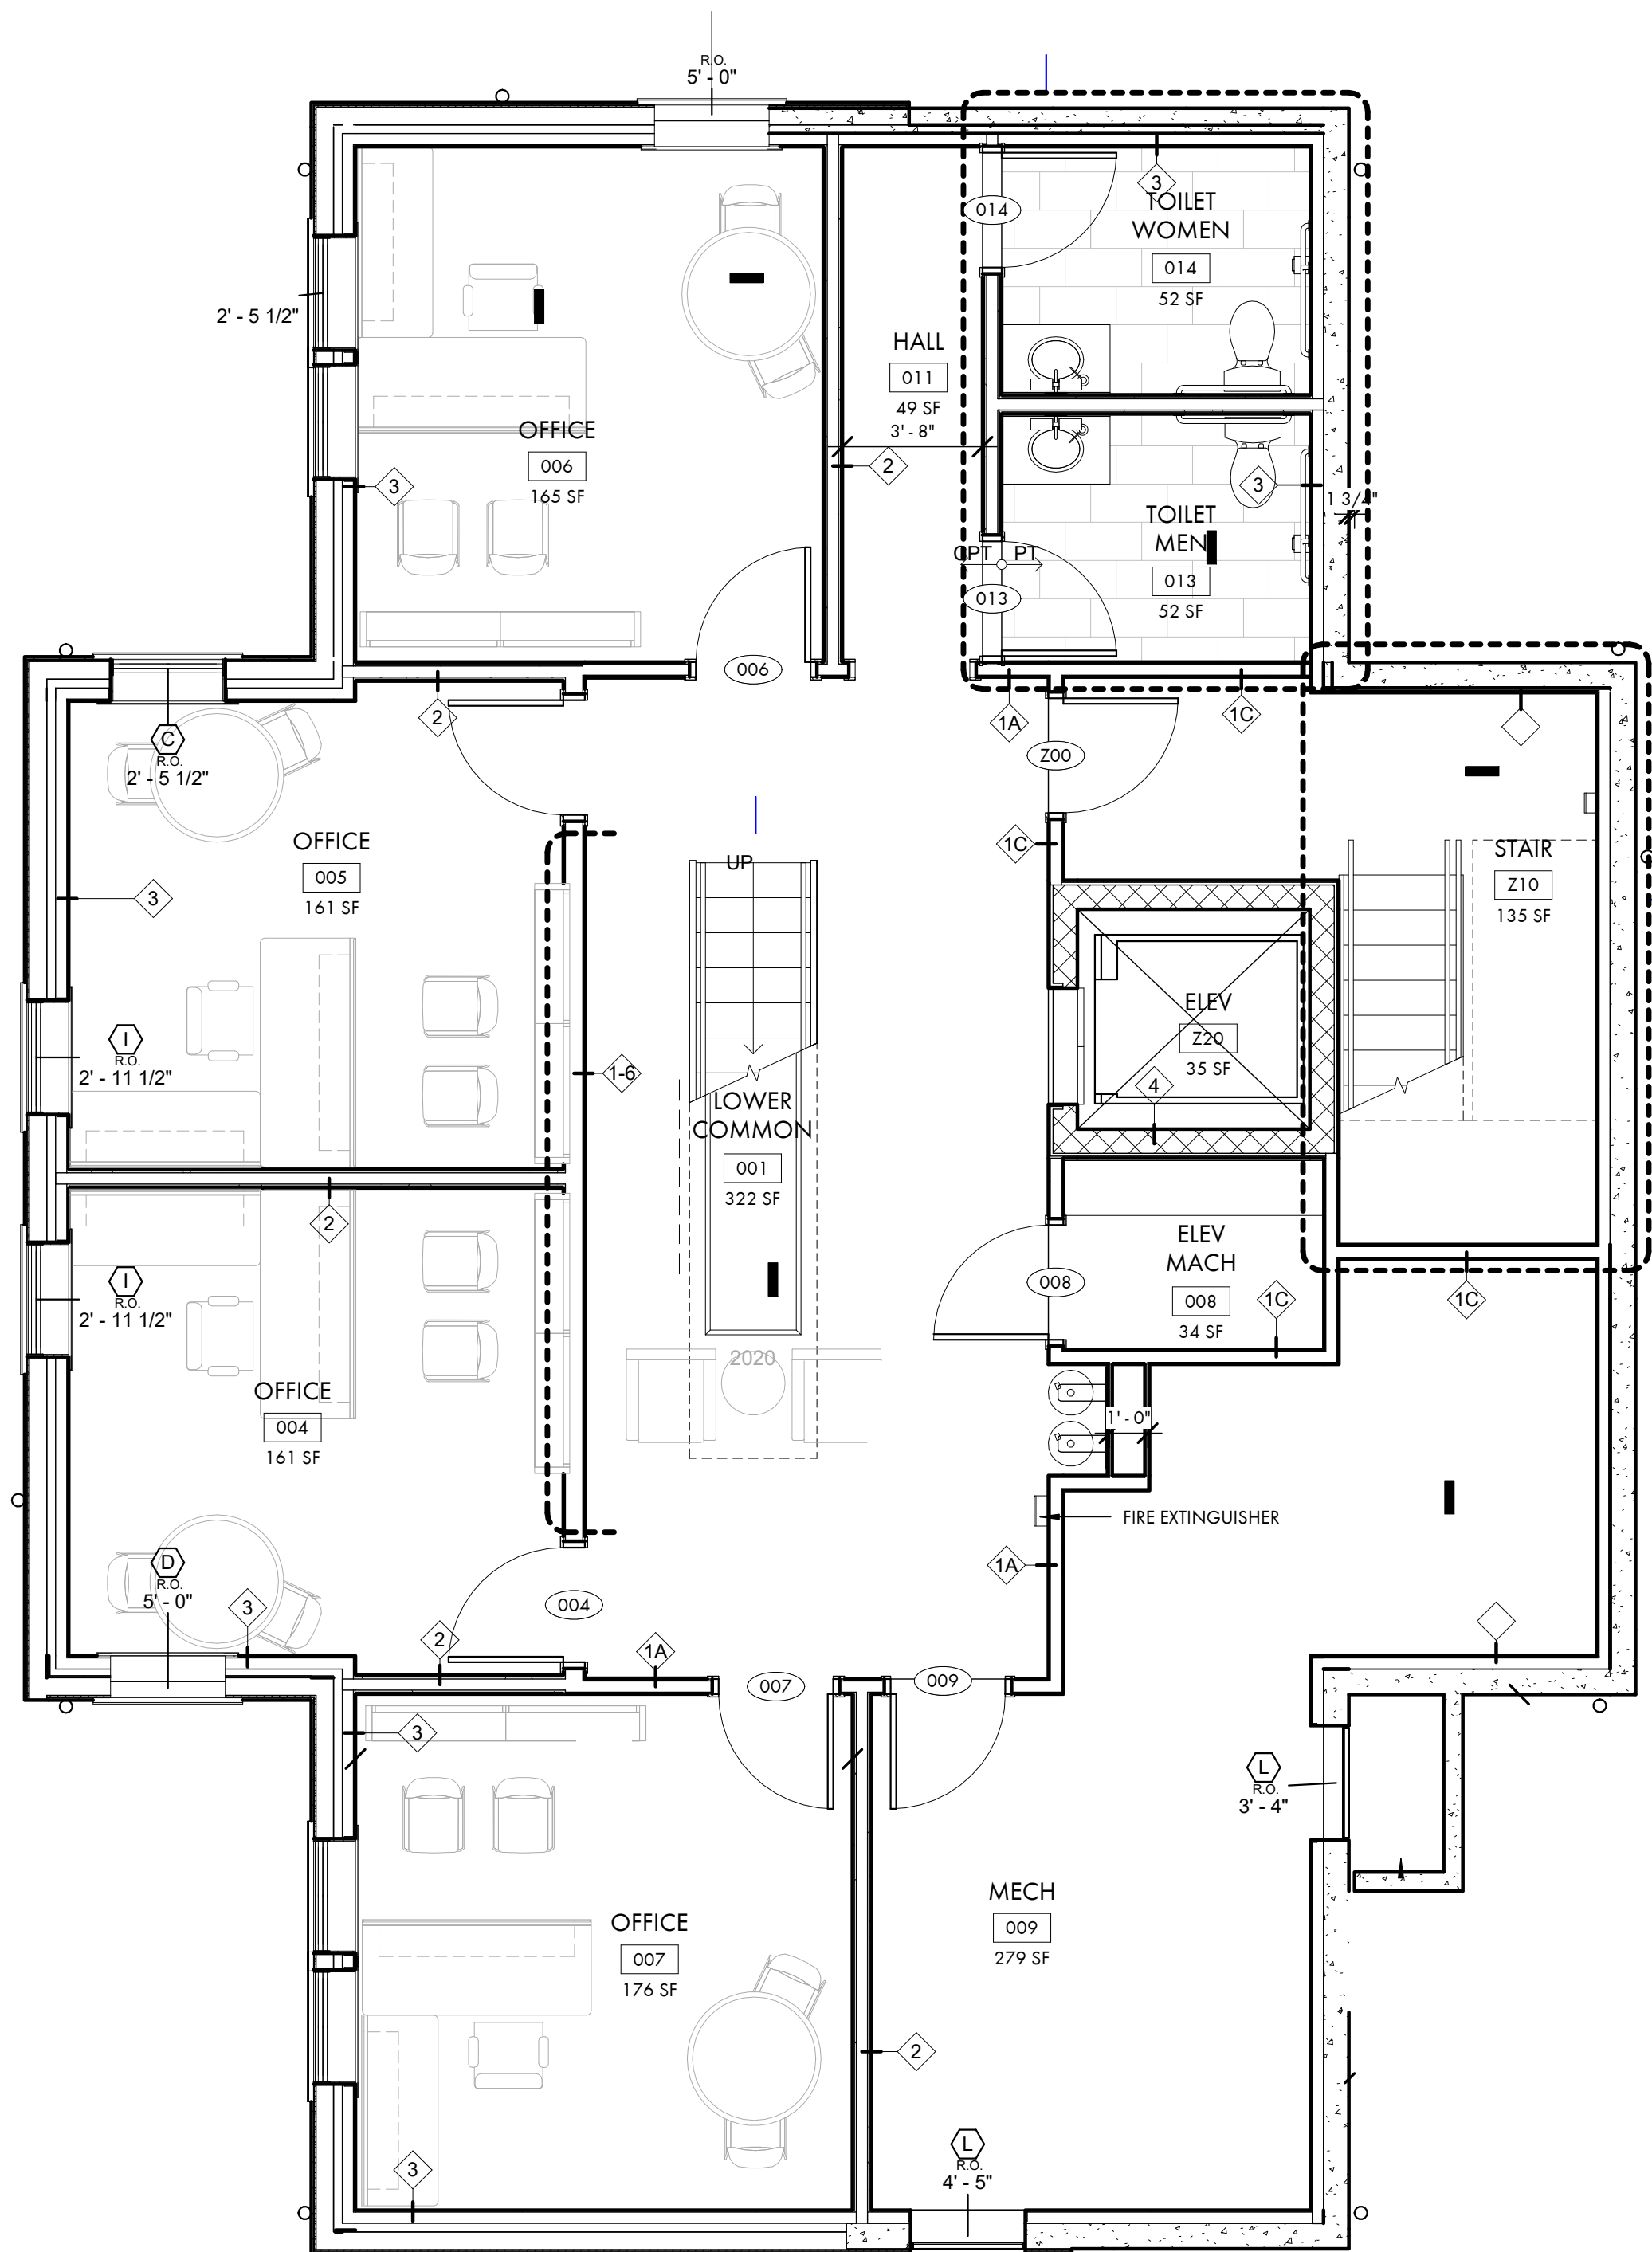

1 LOWER LEVEL
1/4" = 1'-0"

2 FIRST FLOOR PLAN
1/4" = 1'-0"

GENERAL NOTES:

© GUND PARTNERSHIP INC.




GUNDPARTNERSHIP

ARCHITECTURE | PLANNING

47 THORNDIKE STREET
CAMBRIDGE, MA 02141
617 | 250 6800
617 | 577 9614 FAX

CONSULTANT:

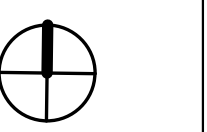

REVISIONS:

Number	Description	Date

PERMIT SET

DATE: 22 SEPTEMBER 2017

SCALE: 1/4" = 1'-0"

DRAWN BY: LD


CHECKED BY: HM

SHEET TITLE:
SECOND FLOOR PLAN & ROOF PLAN


SHEET NUMBER: 201506

AE1.12

C:\Gund Revit 2016\KEG-English Cottage ARCH-201506_milestone@gundpartnership.com.rvt

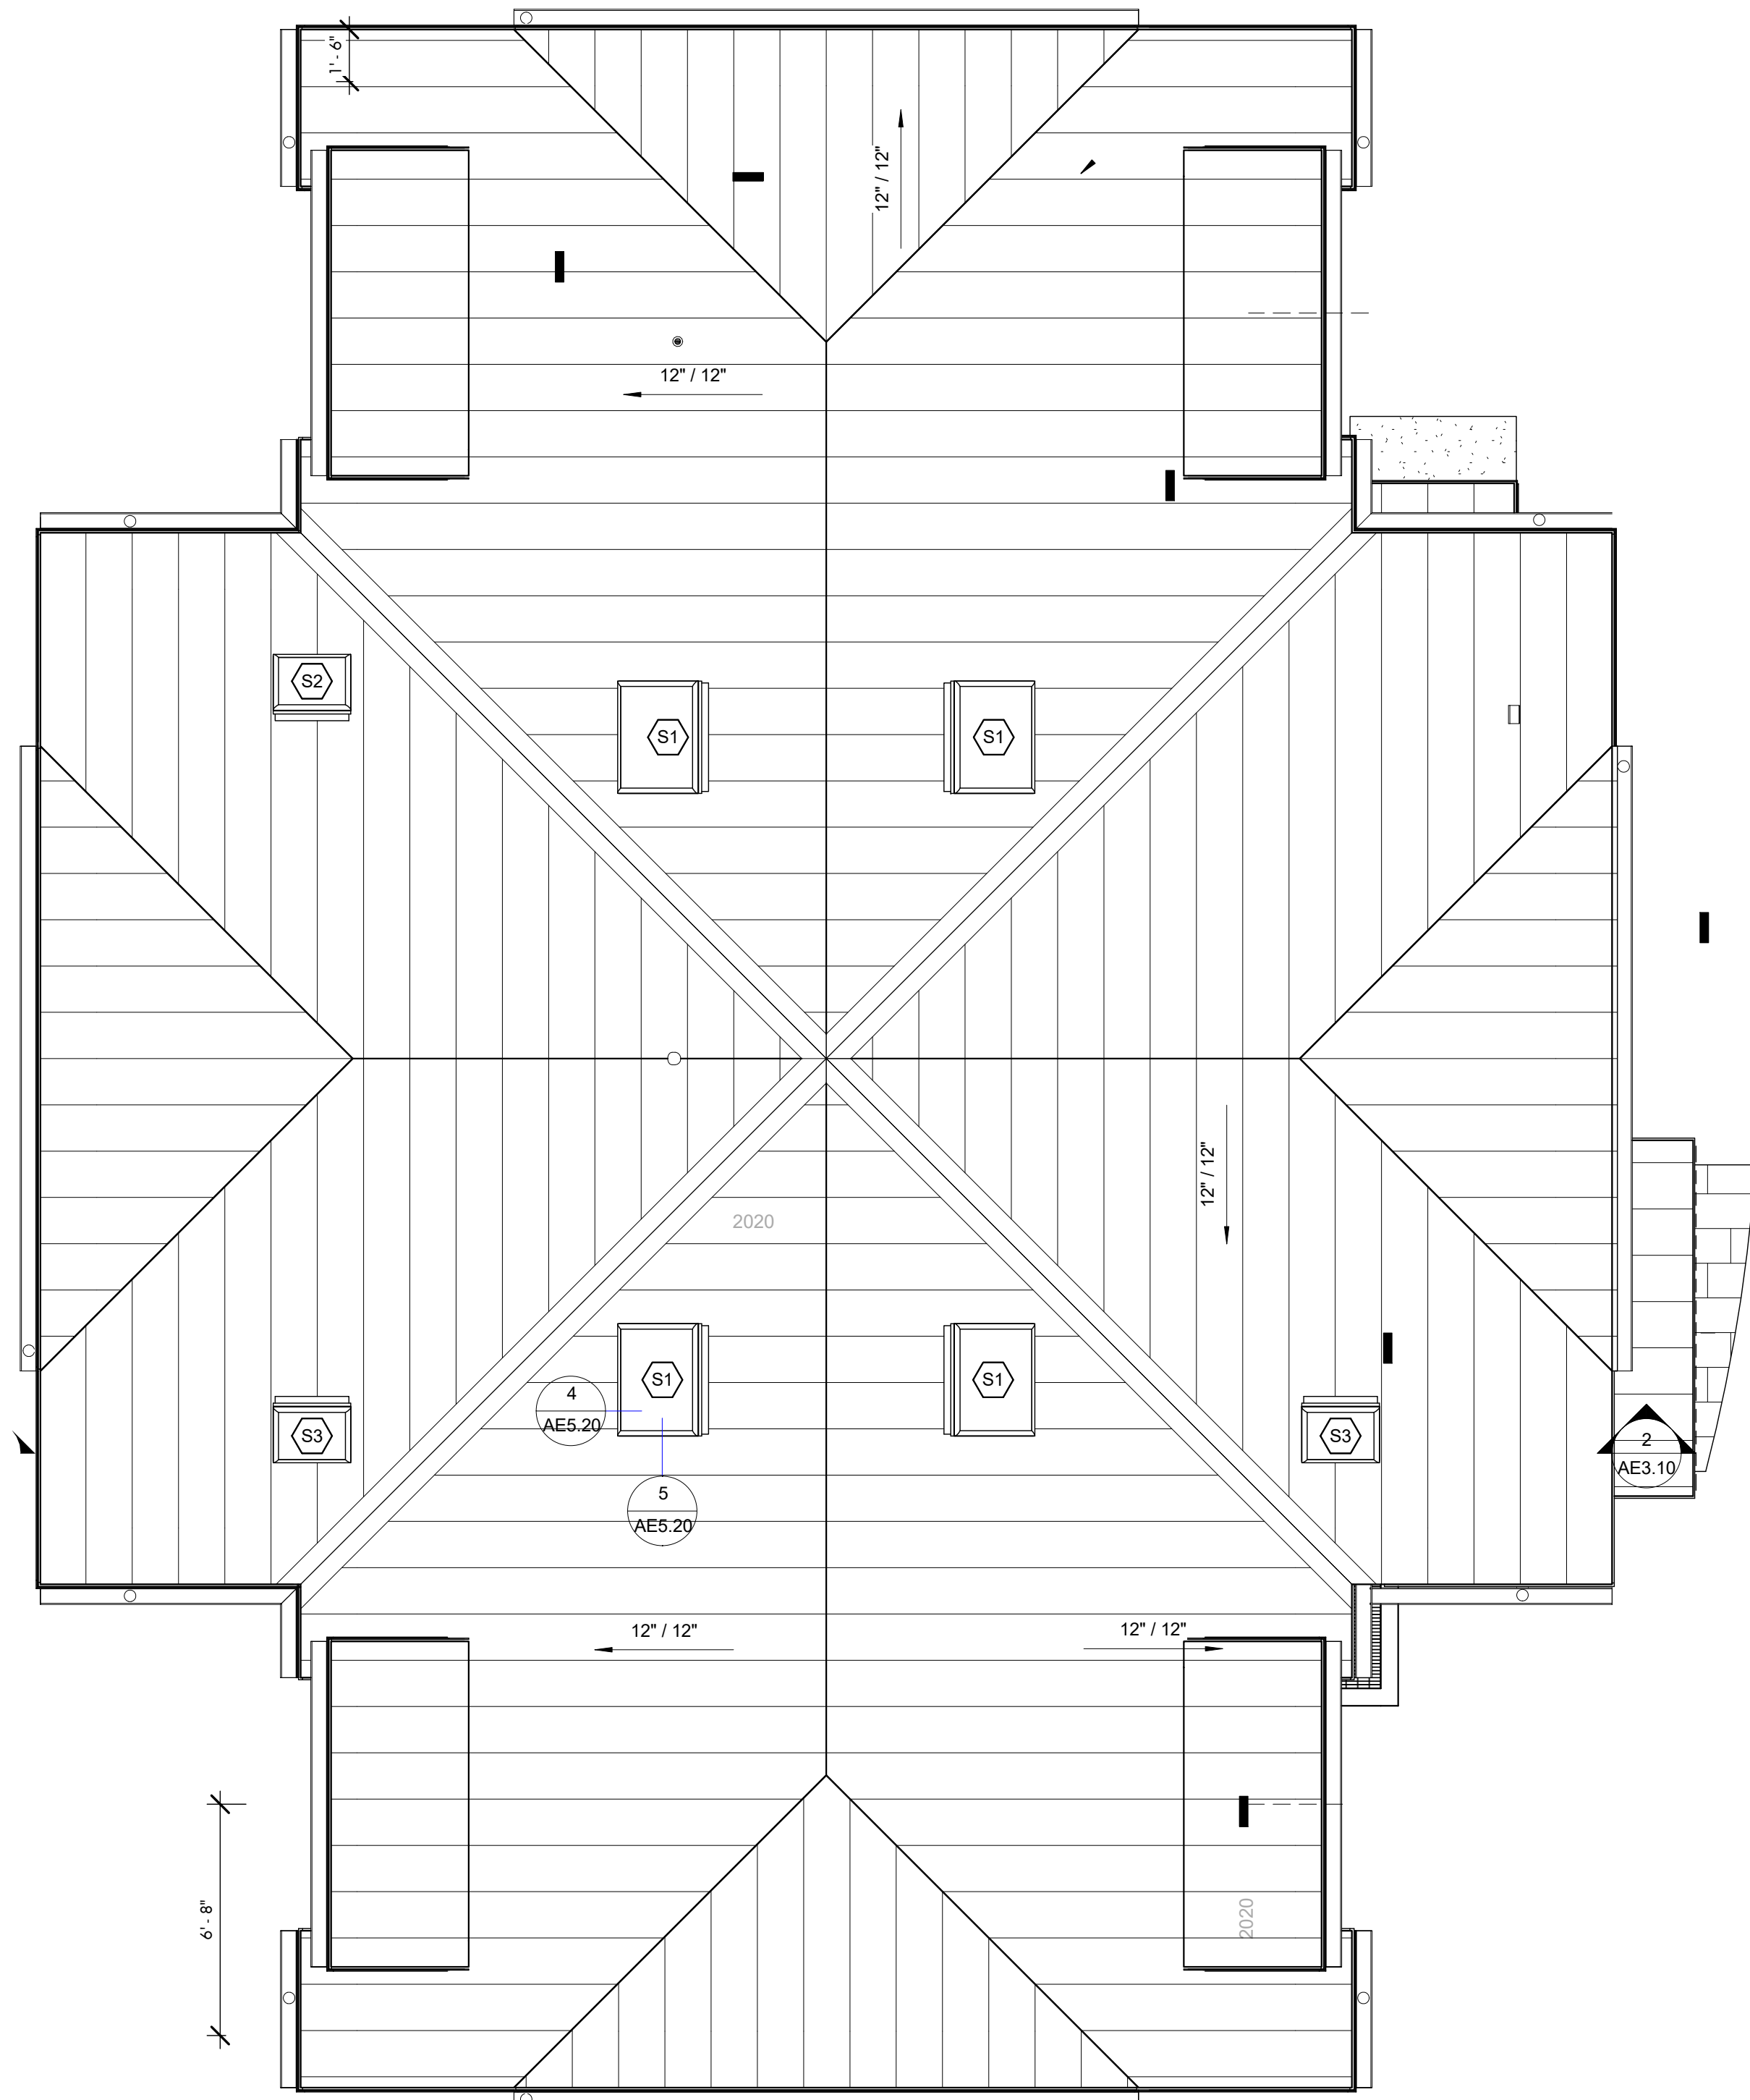

1 ROOF PLAN
1/4" = 1'-0"

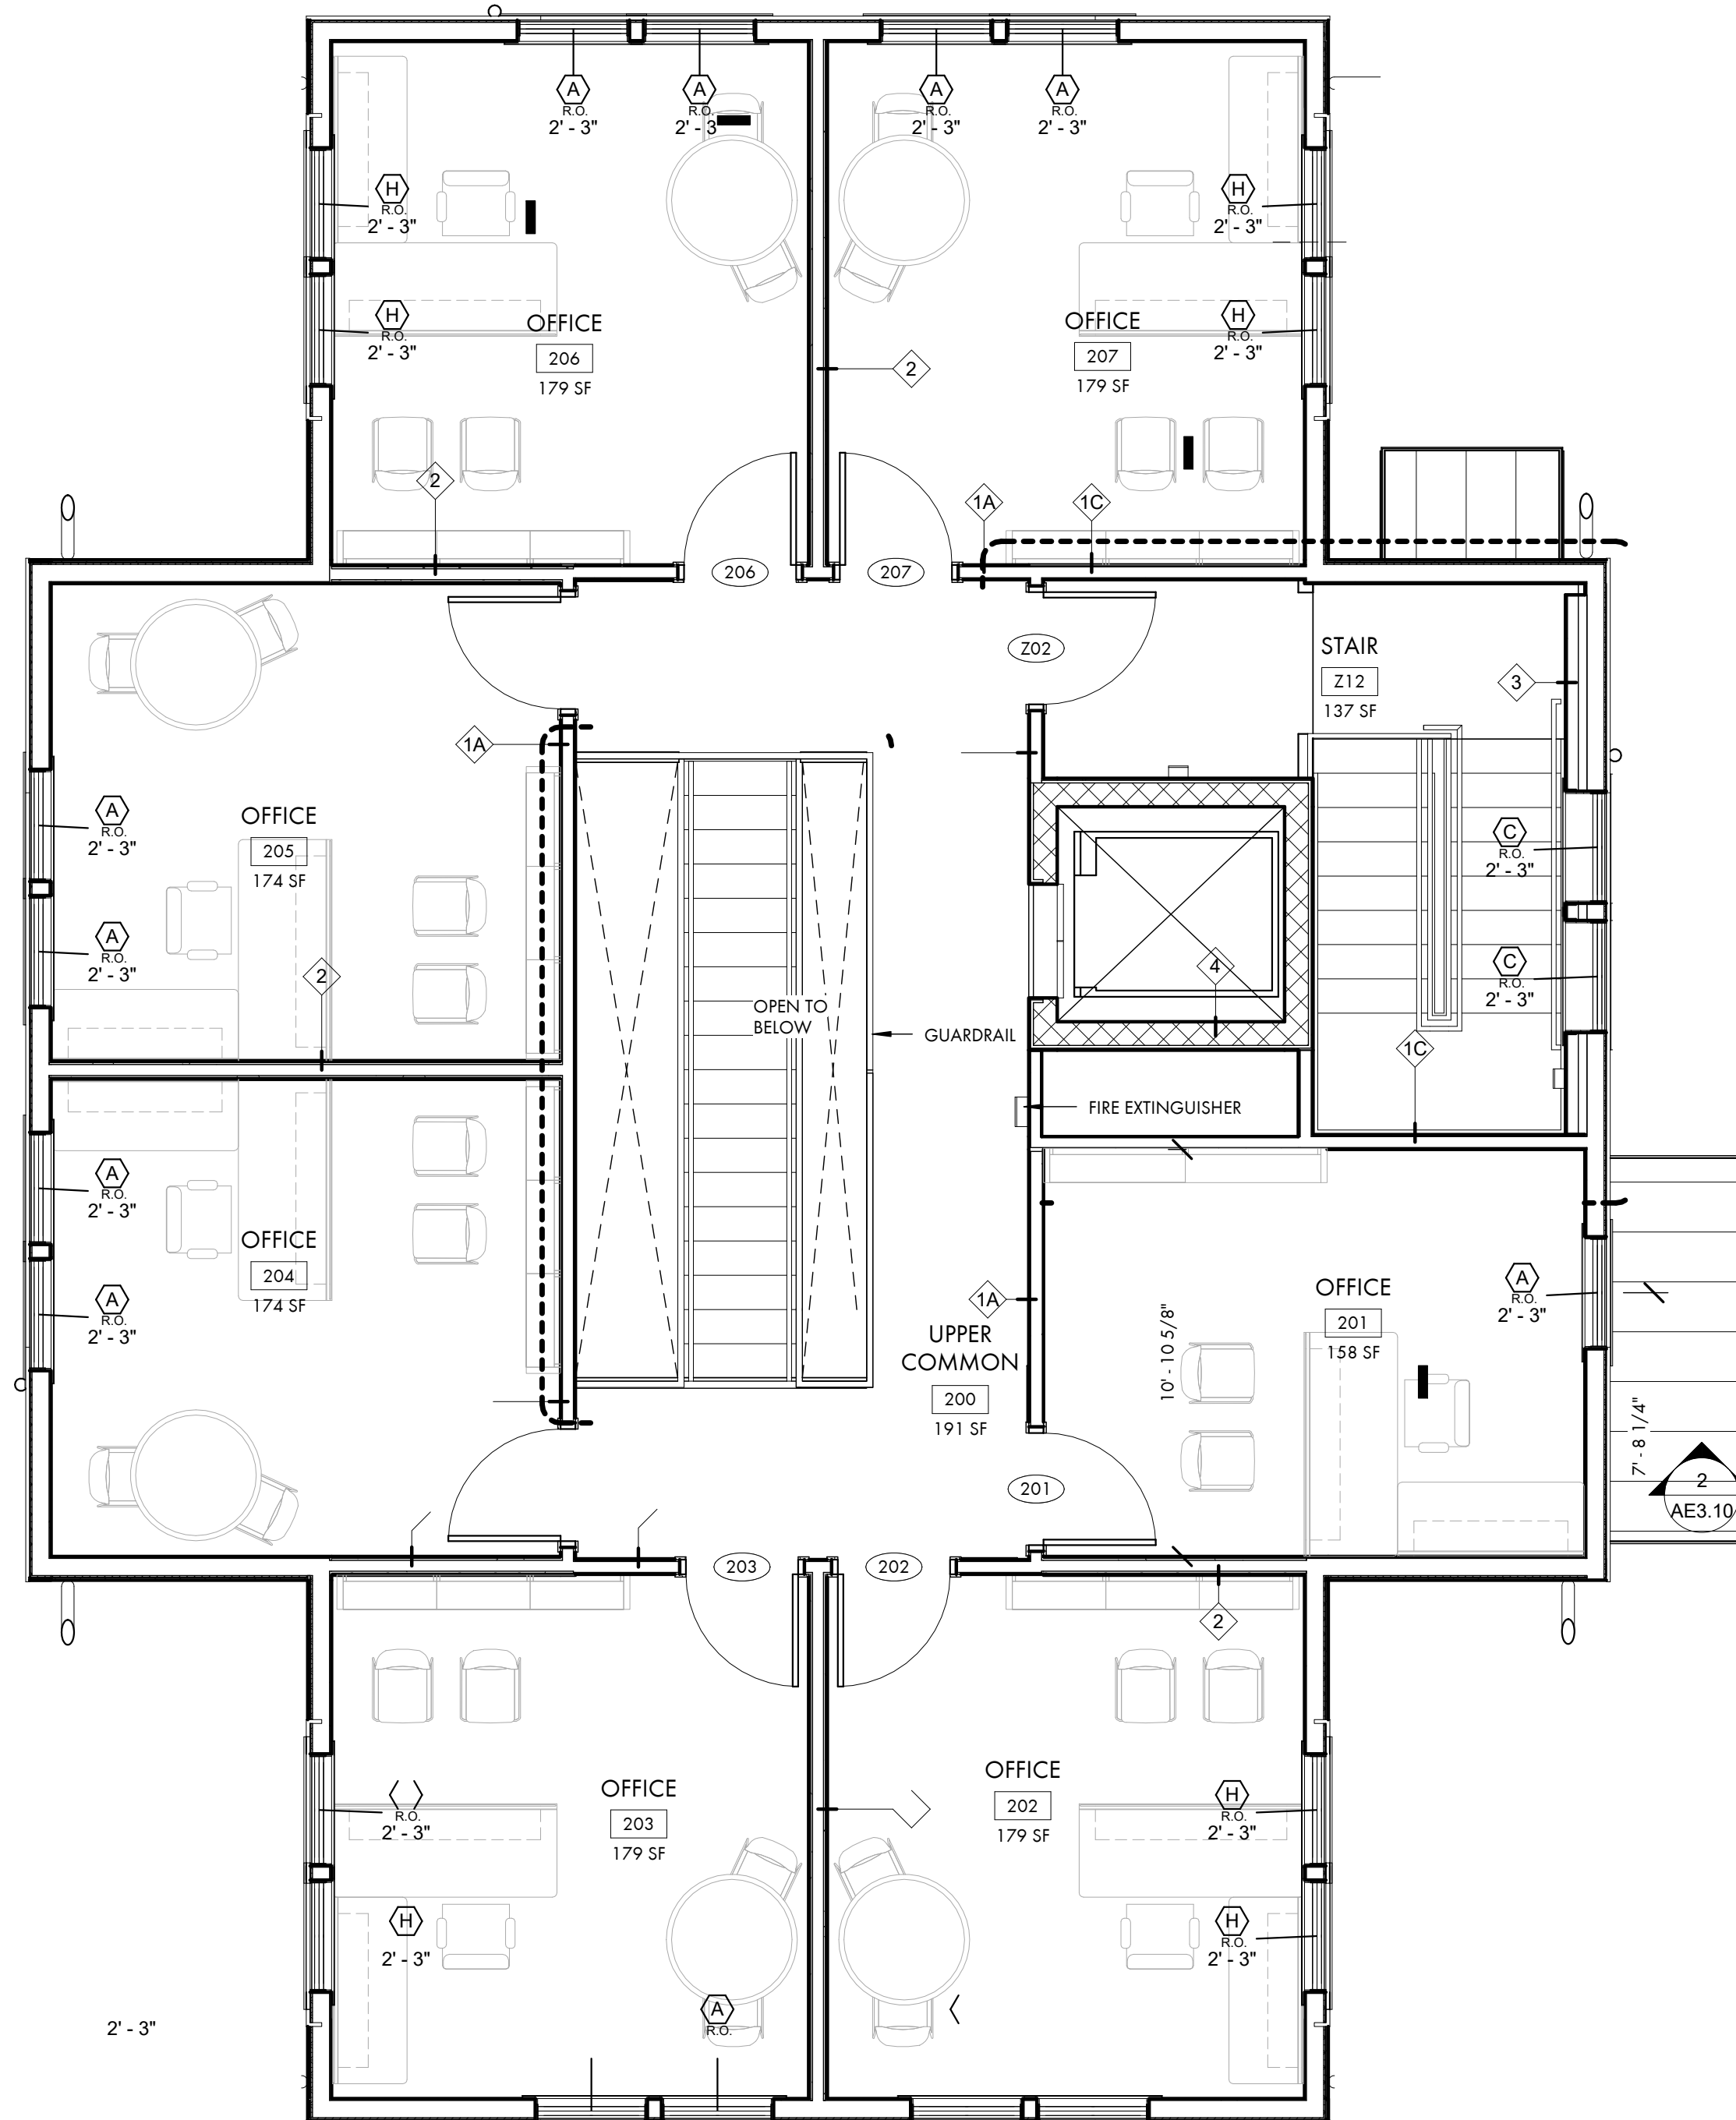

2 SECOND FLOOR PLAN
1/4" = 1'-0"